
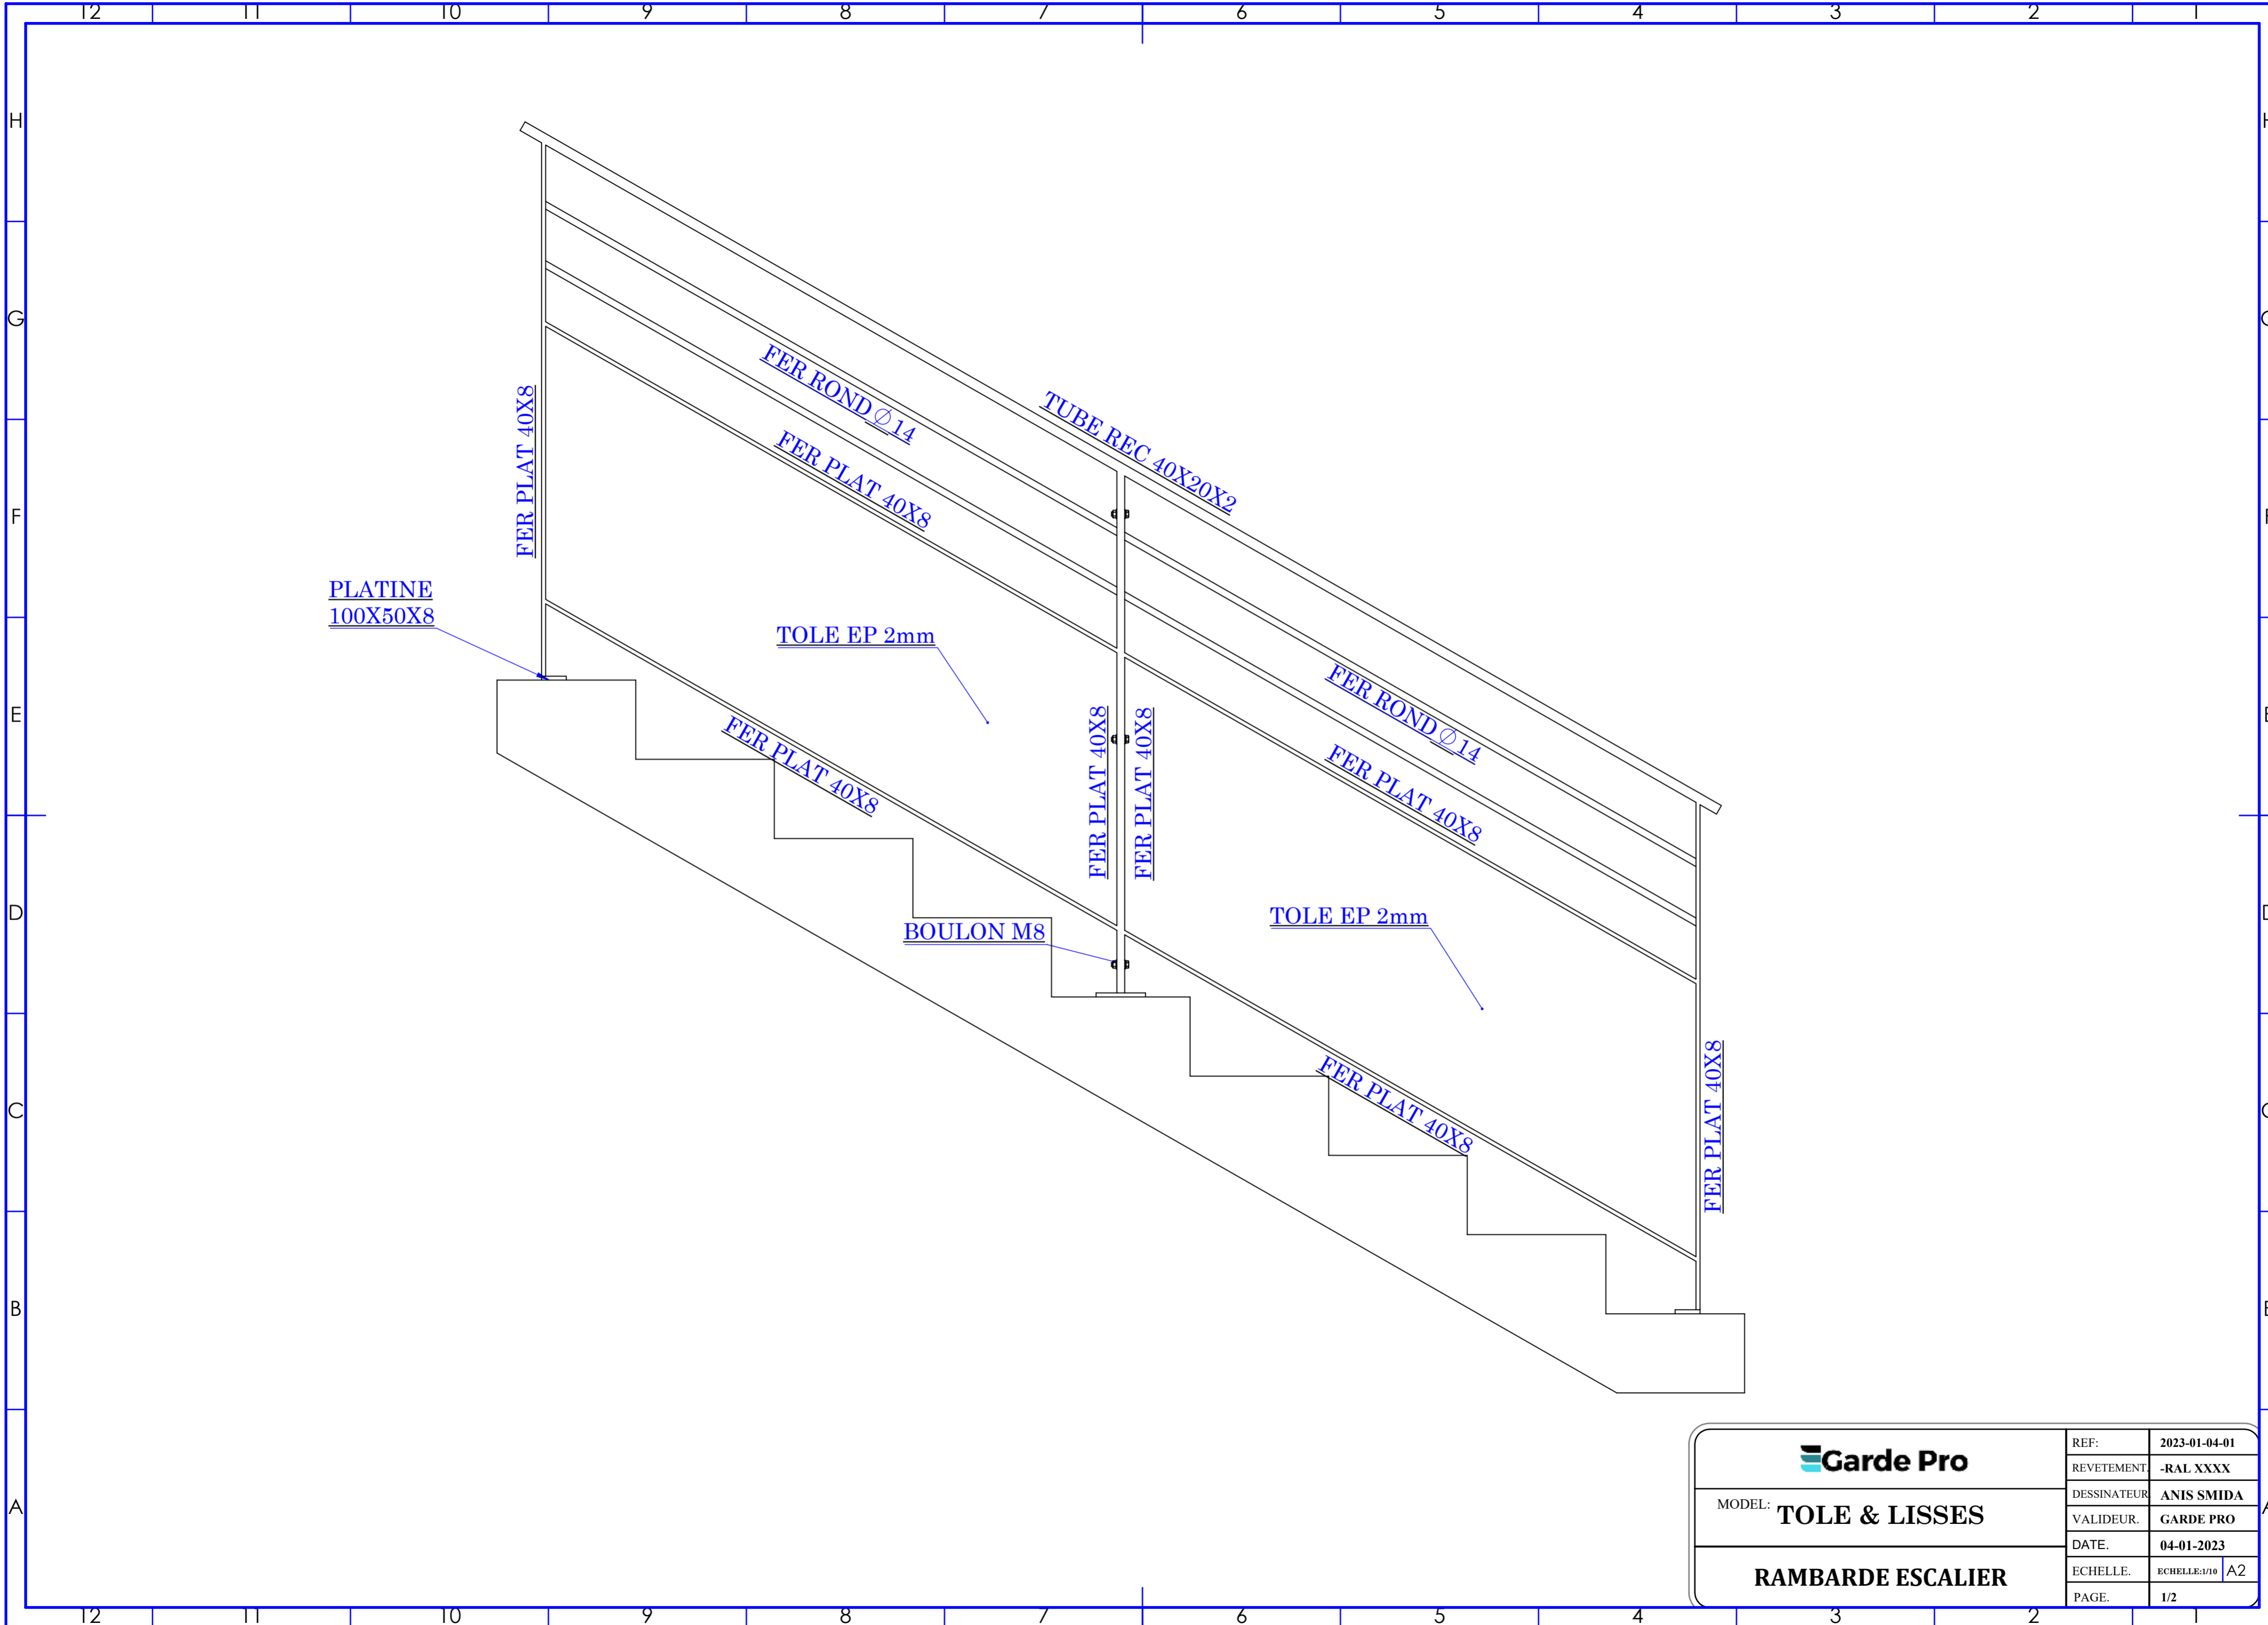



DÉTAIL O
ECHELLE 1 : 4

| | | |
|--|--------------|-----------------|
|  MODEL: TOLE & LISSES | REF: | 2023-01-04-01 |
| | REVELEMENT: | -RAL XXXX |
| RAMBARDE ESCALIER | DESSINATEUR: | ANIS SMIDA |
| | VALIDEUR: | GARDE PRO |
| | DATE: | 04-01-2023 |
| | ECHELLE: | ECHELLE:1/10 A2 |
| | PAGE: | 1/2 |



| | | |
|---|--------------|-----------------|
|  | REF: | 2023-01-04-01 |
| | REVELEMENT: | -RAL XXXX |
| MODEL: TOLE & LISSES | DESSINATEUR: | ANIS SMIDA |
| | VALIDEUR: | GARDE PRO |
| RAMBARDE ESCALIER | DATE: | 04-01-2023 |
| | ECHELLE: | ECHELLE:1/10 A2 |
| | PAGE: | 1/2 |