



DÉTAIL P  
ECHELLE 1 : 4

MODEL:	<b>Garde Pro</b>	REF:	2023-01-04-01
	<b>VOLUTE</b>	REVELEMENT:	-RAL XXXX
<b>RAMBARDE ESCALIER</b>		DESSINATEUR:	ANIS SMIDA
		VALIDEUR:	GARDE PRO
		DATE:	04-01-2023
		ECHELLE:	ECHELLE:1/10 A2
		PAGE:	1/2

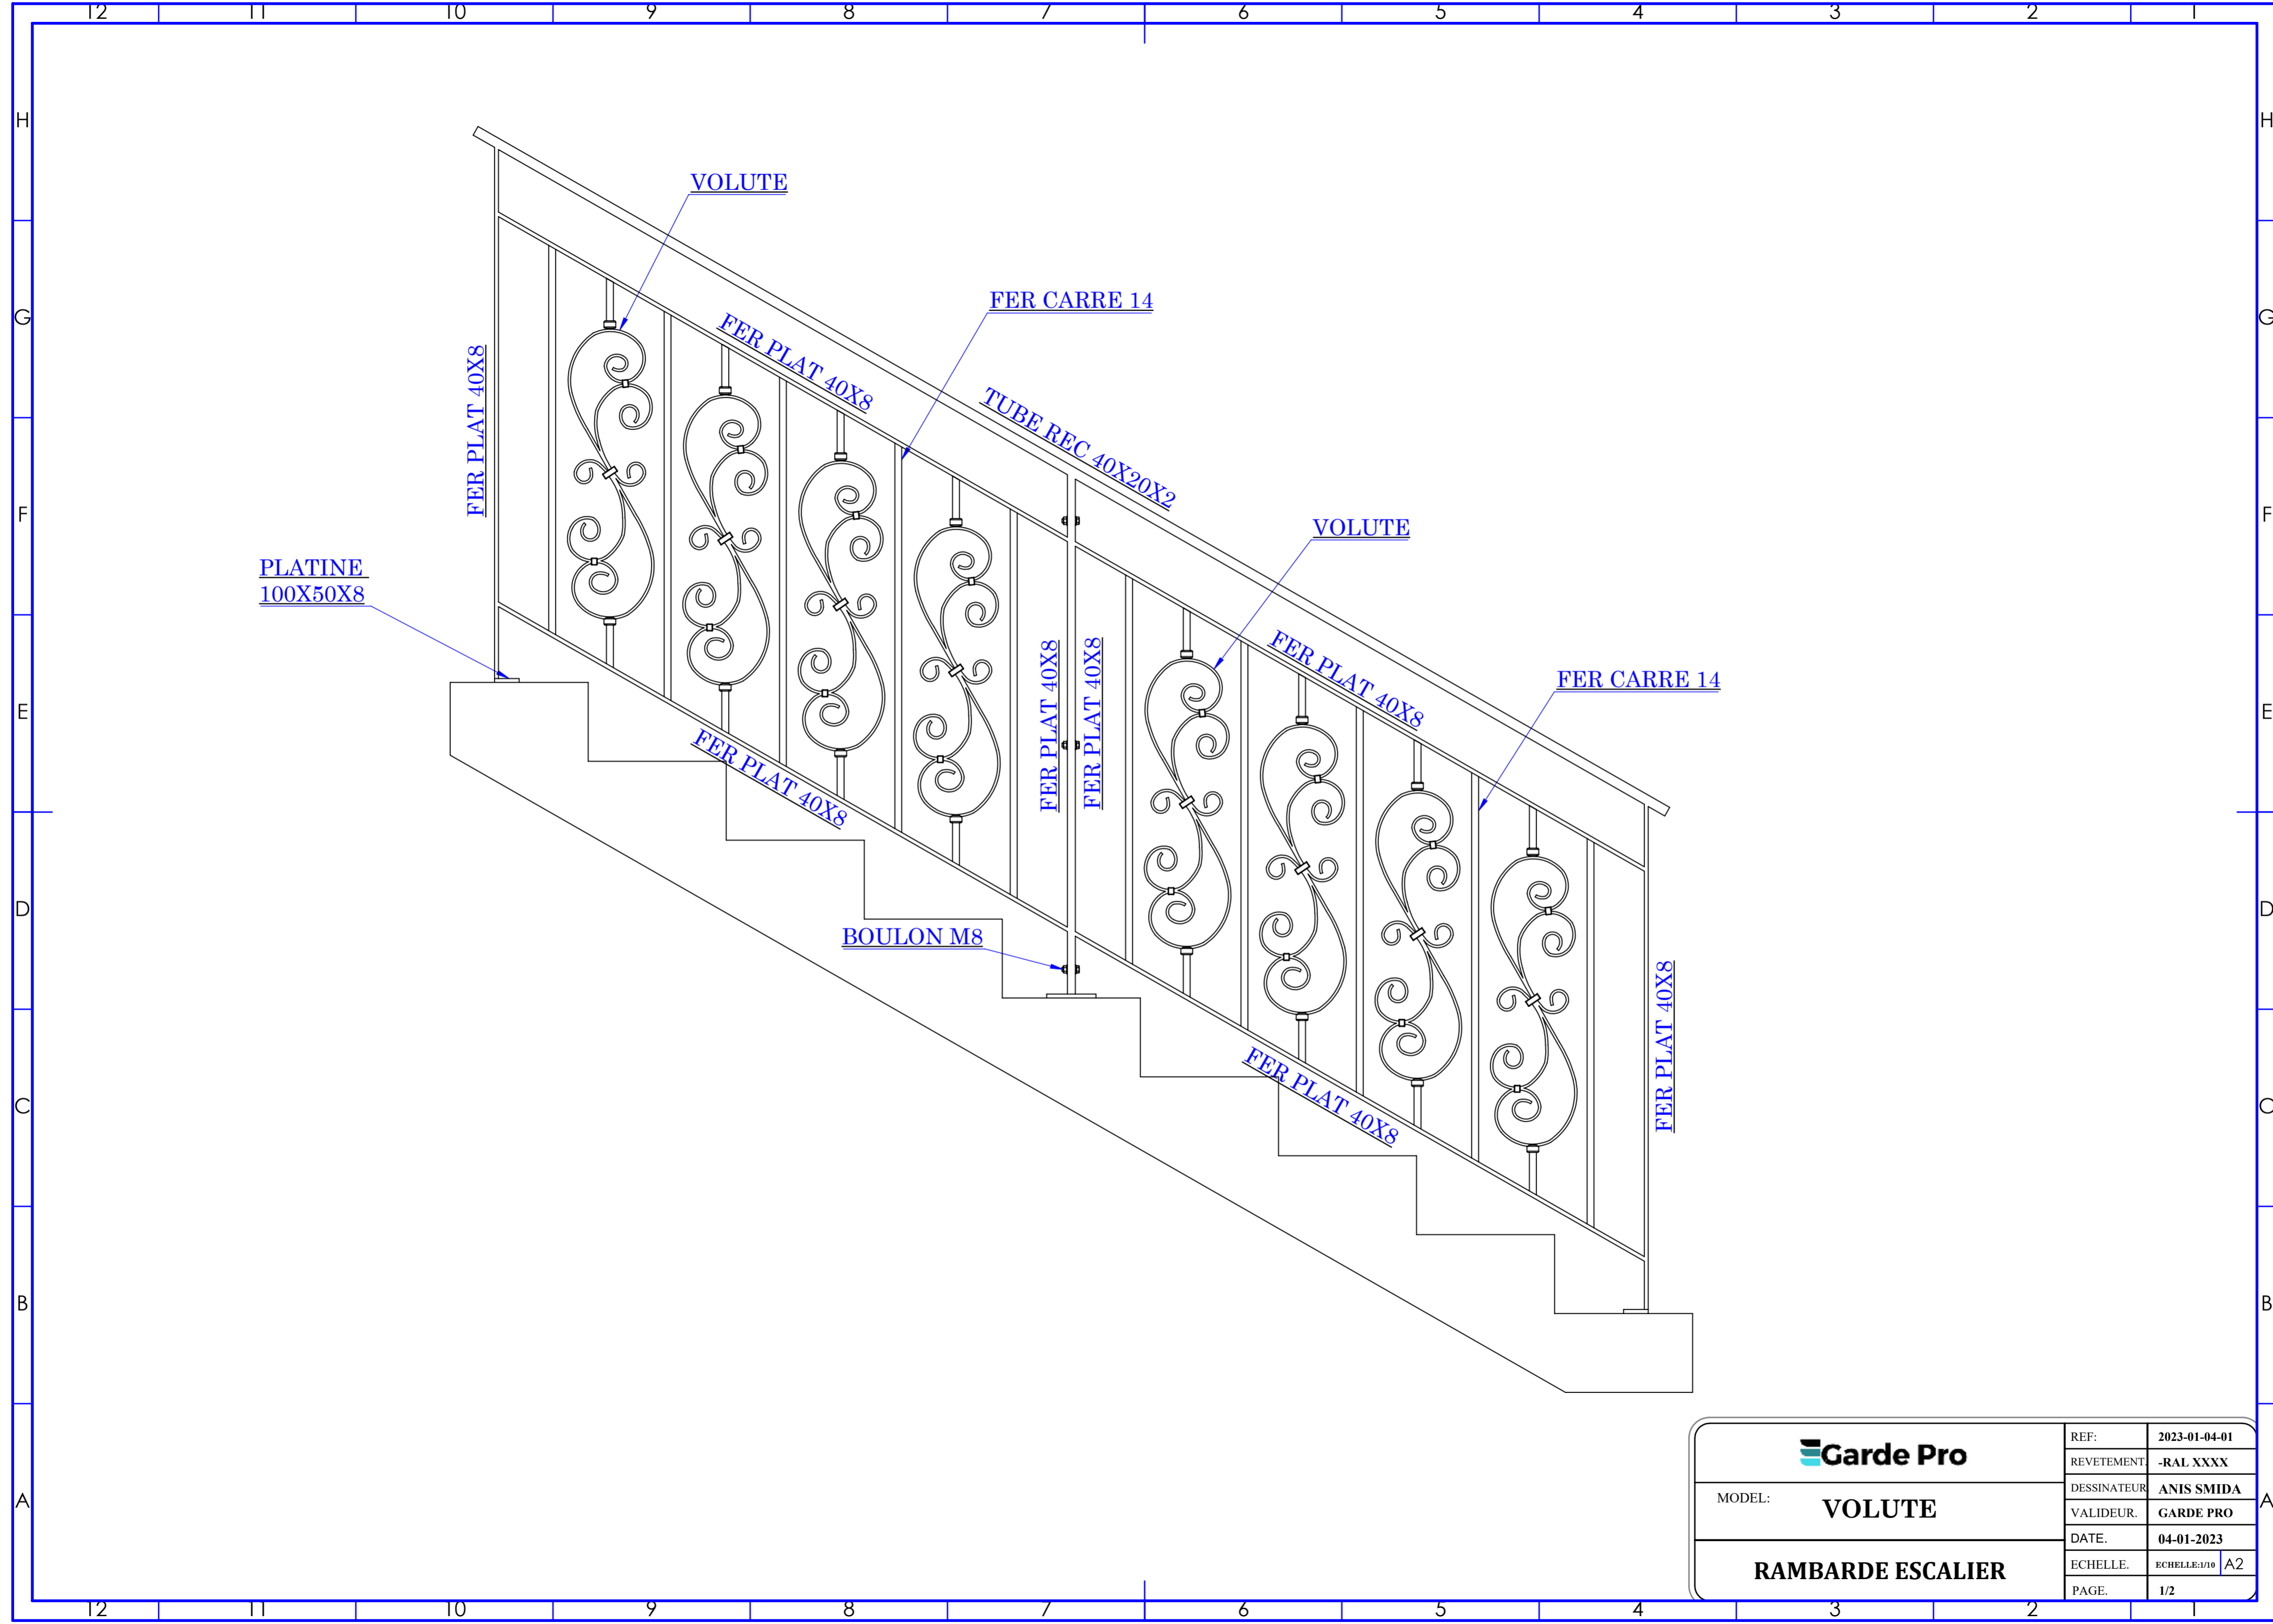

	REF:	2023-01-04-01
	REVETEMENT:	-RAL XXXX
MODEL: <b>VOLUTE</b>	DESSINATEUR:	ANIS SMIDA
	VALIDEUR:	GARDE PRO
<b>RAMBARDE ESCALIER</b>	DATE:	04-01-2023
	ECHELLE:	ECHELLE:1/10 A2
	PAGE:	1/2