



DÉTAIL J
ECHELLE 1 : 4

MODEL:	Garde Pro	REF:	2023-01-04-01
	NUAGES	RETEMENT:	-RAL XXXX
RAMBARDE ESCALIER		DESSINATEUR:	ANIS SMIDA
		VALIDEUR:	GARDE PRO
		DATE:	04-01-2023
		ECHELLE:	ECHELLE:1/10 A2
		PAGE:	1/2

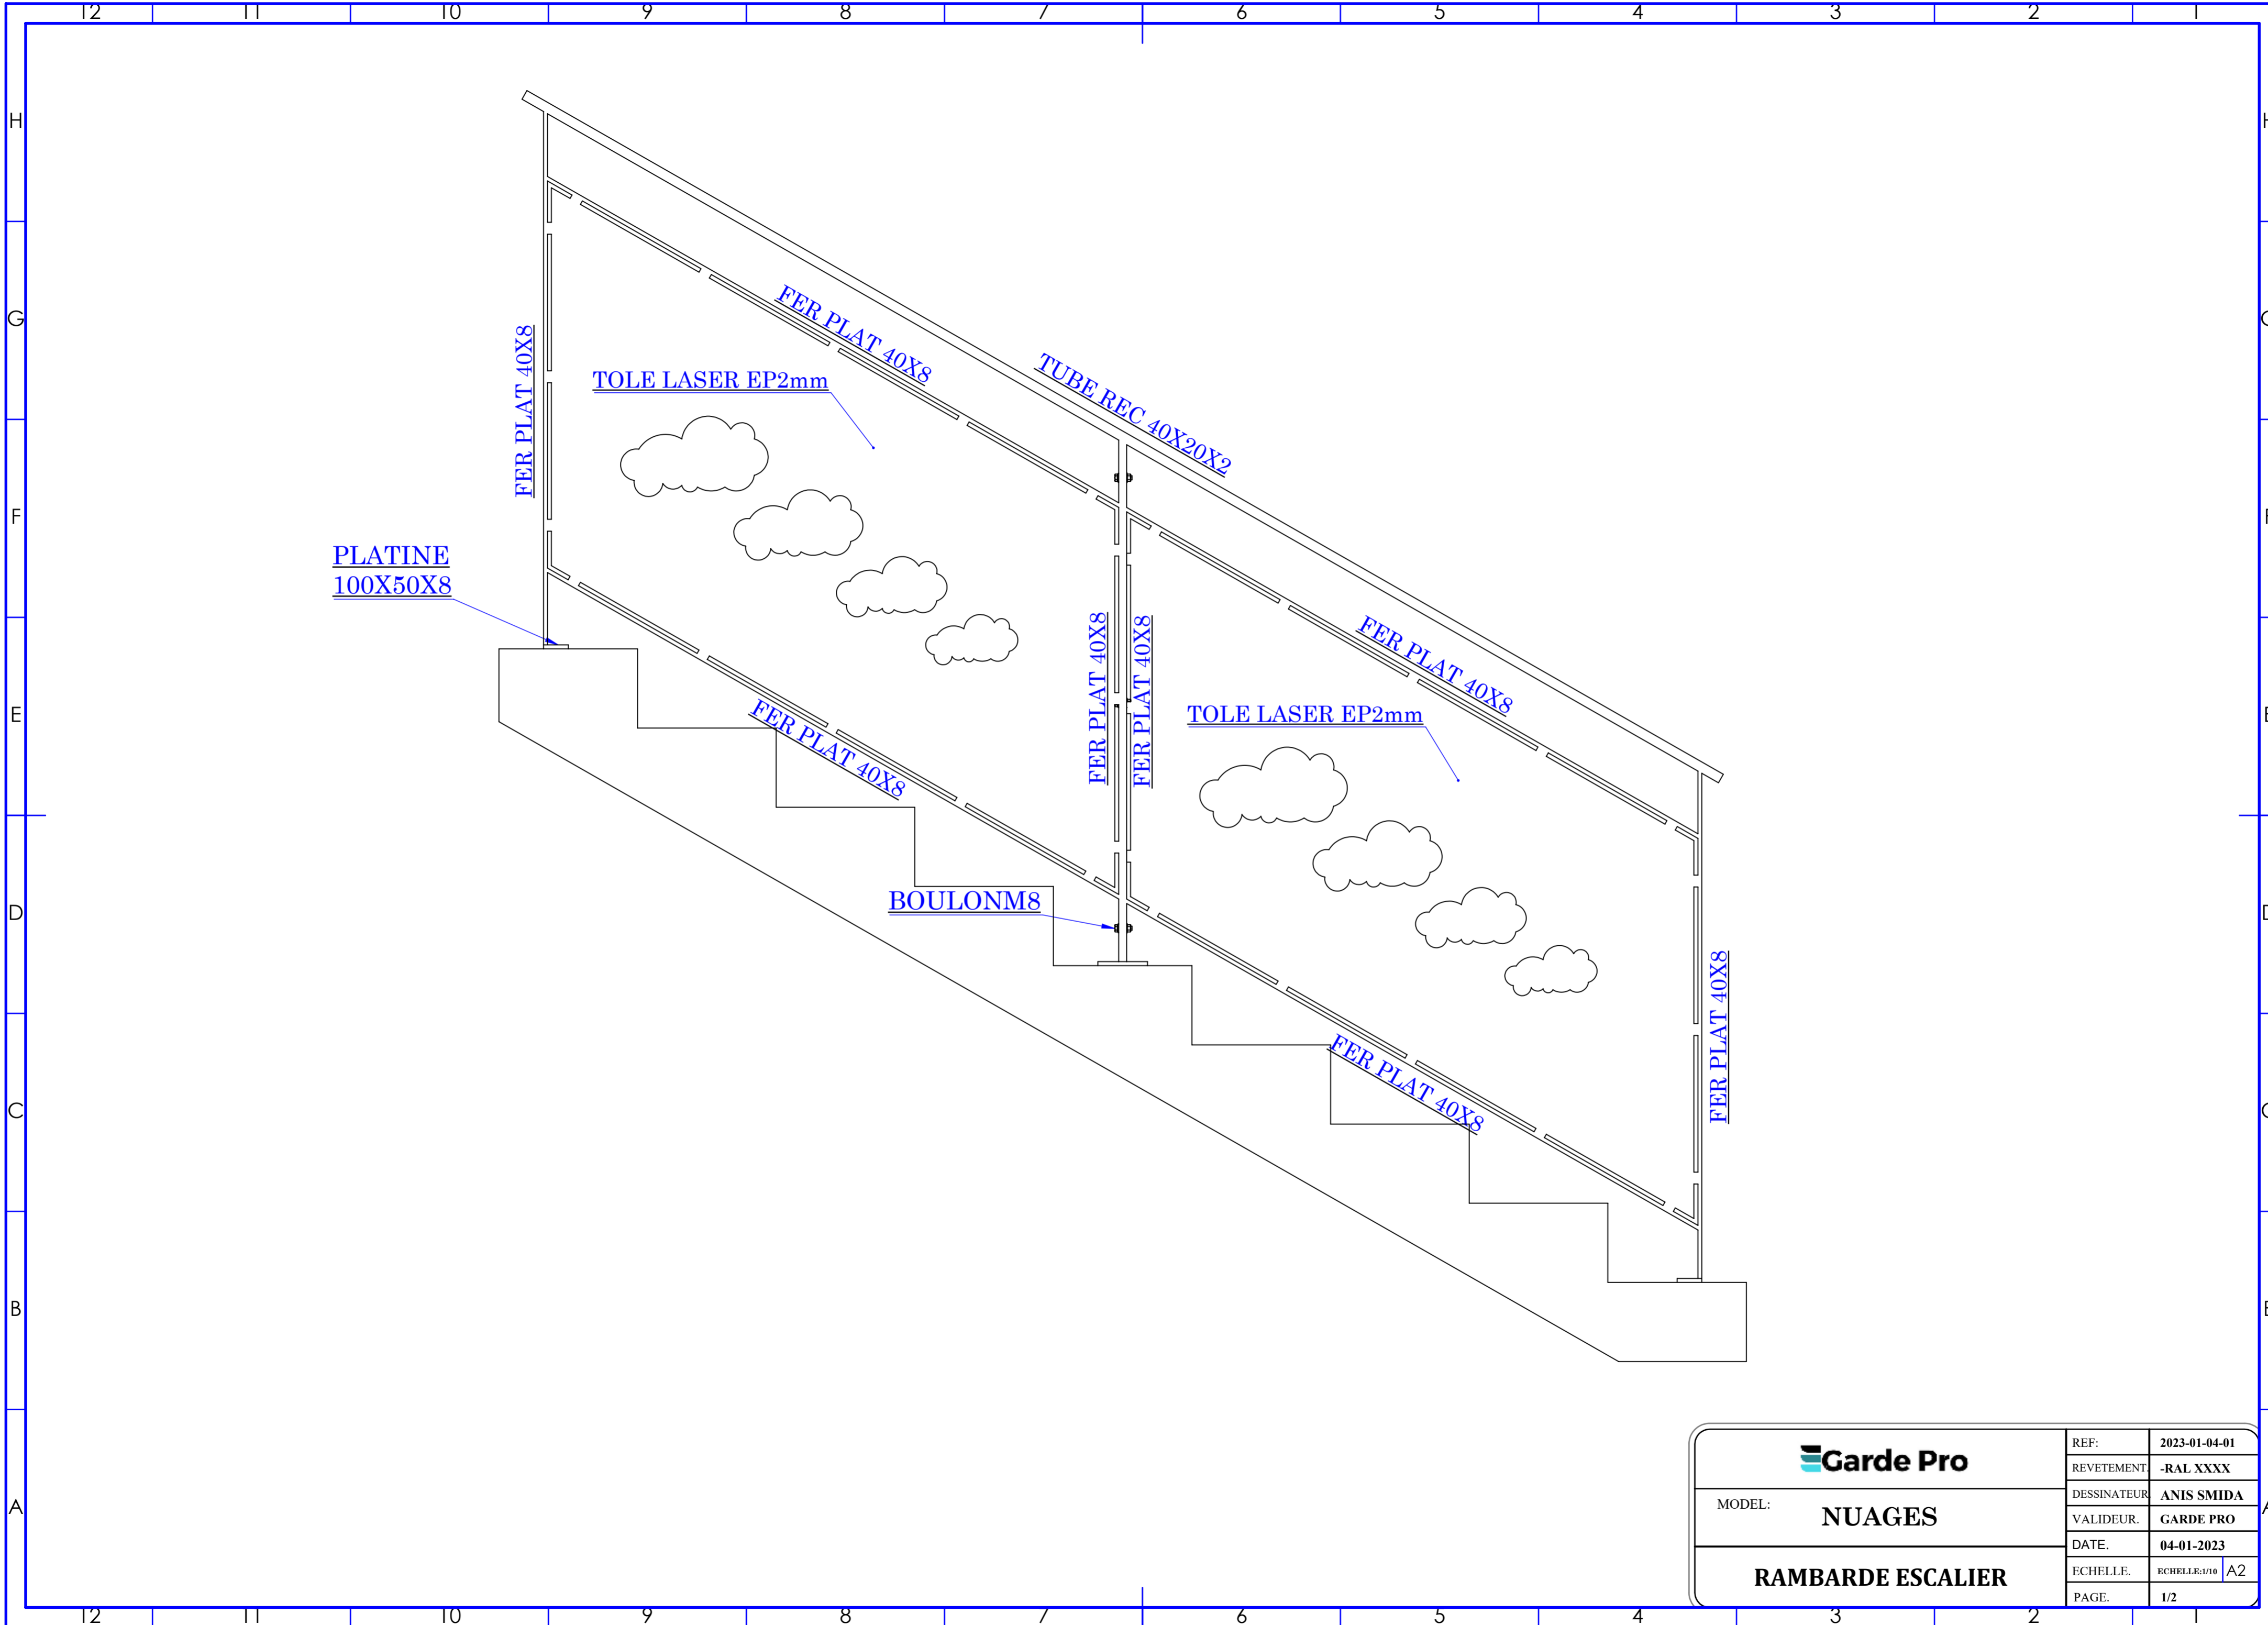

	REF:	2023-01-04-01
	REVELEMENT	-RAL XXXX
MODEL: NUAGES	DESSINATEUR	ANIS SMIDA
	VALIDEUR	GARDE PRO
RAMBARDE ESCALIER	DATE:	04-01-2023
	ECHELLE:	ECHELLE:1/10 A2
	PAGE:	1/2