
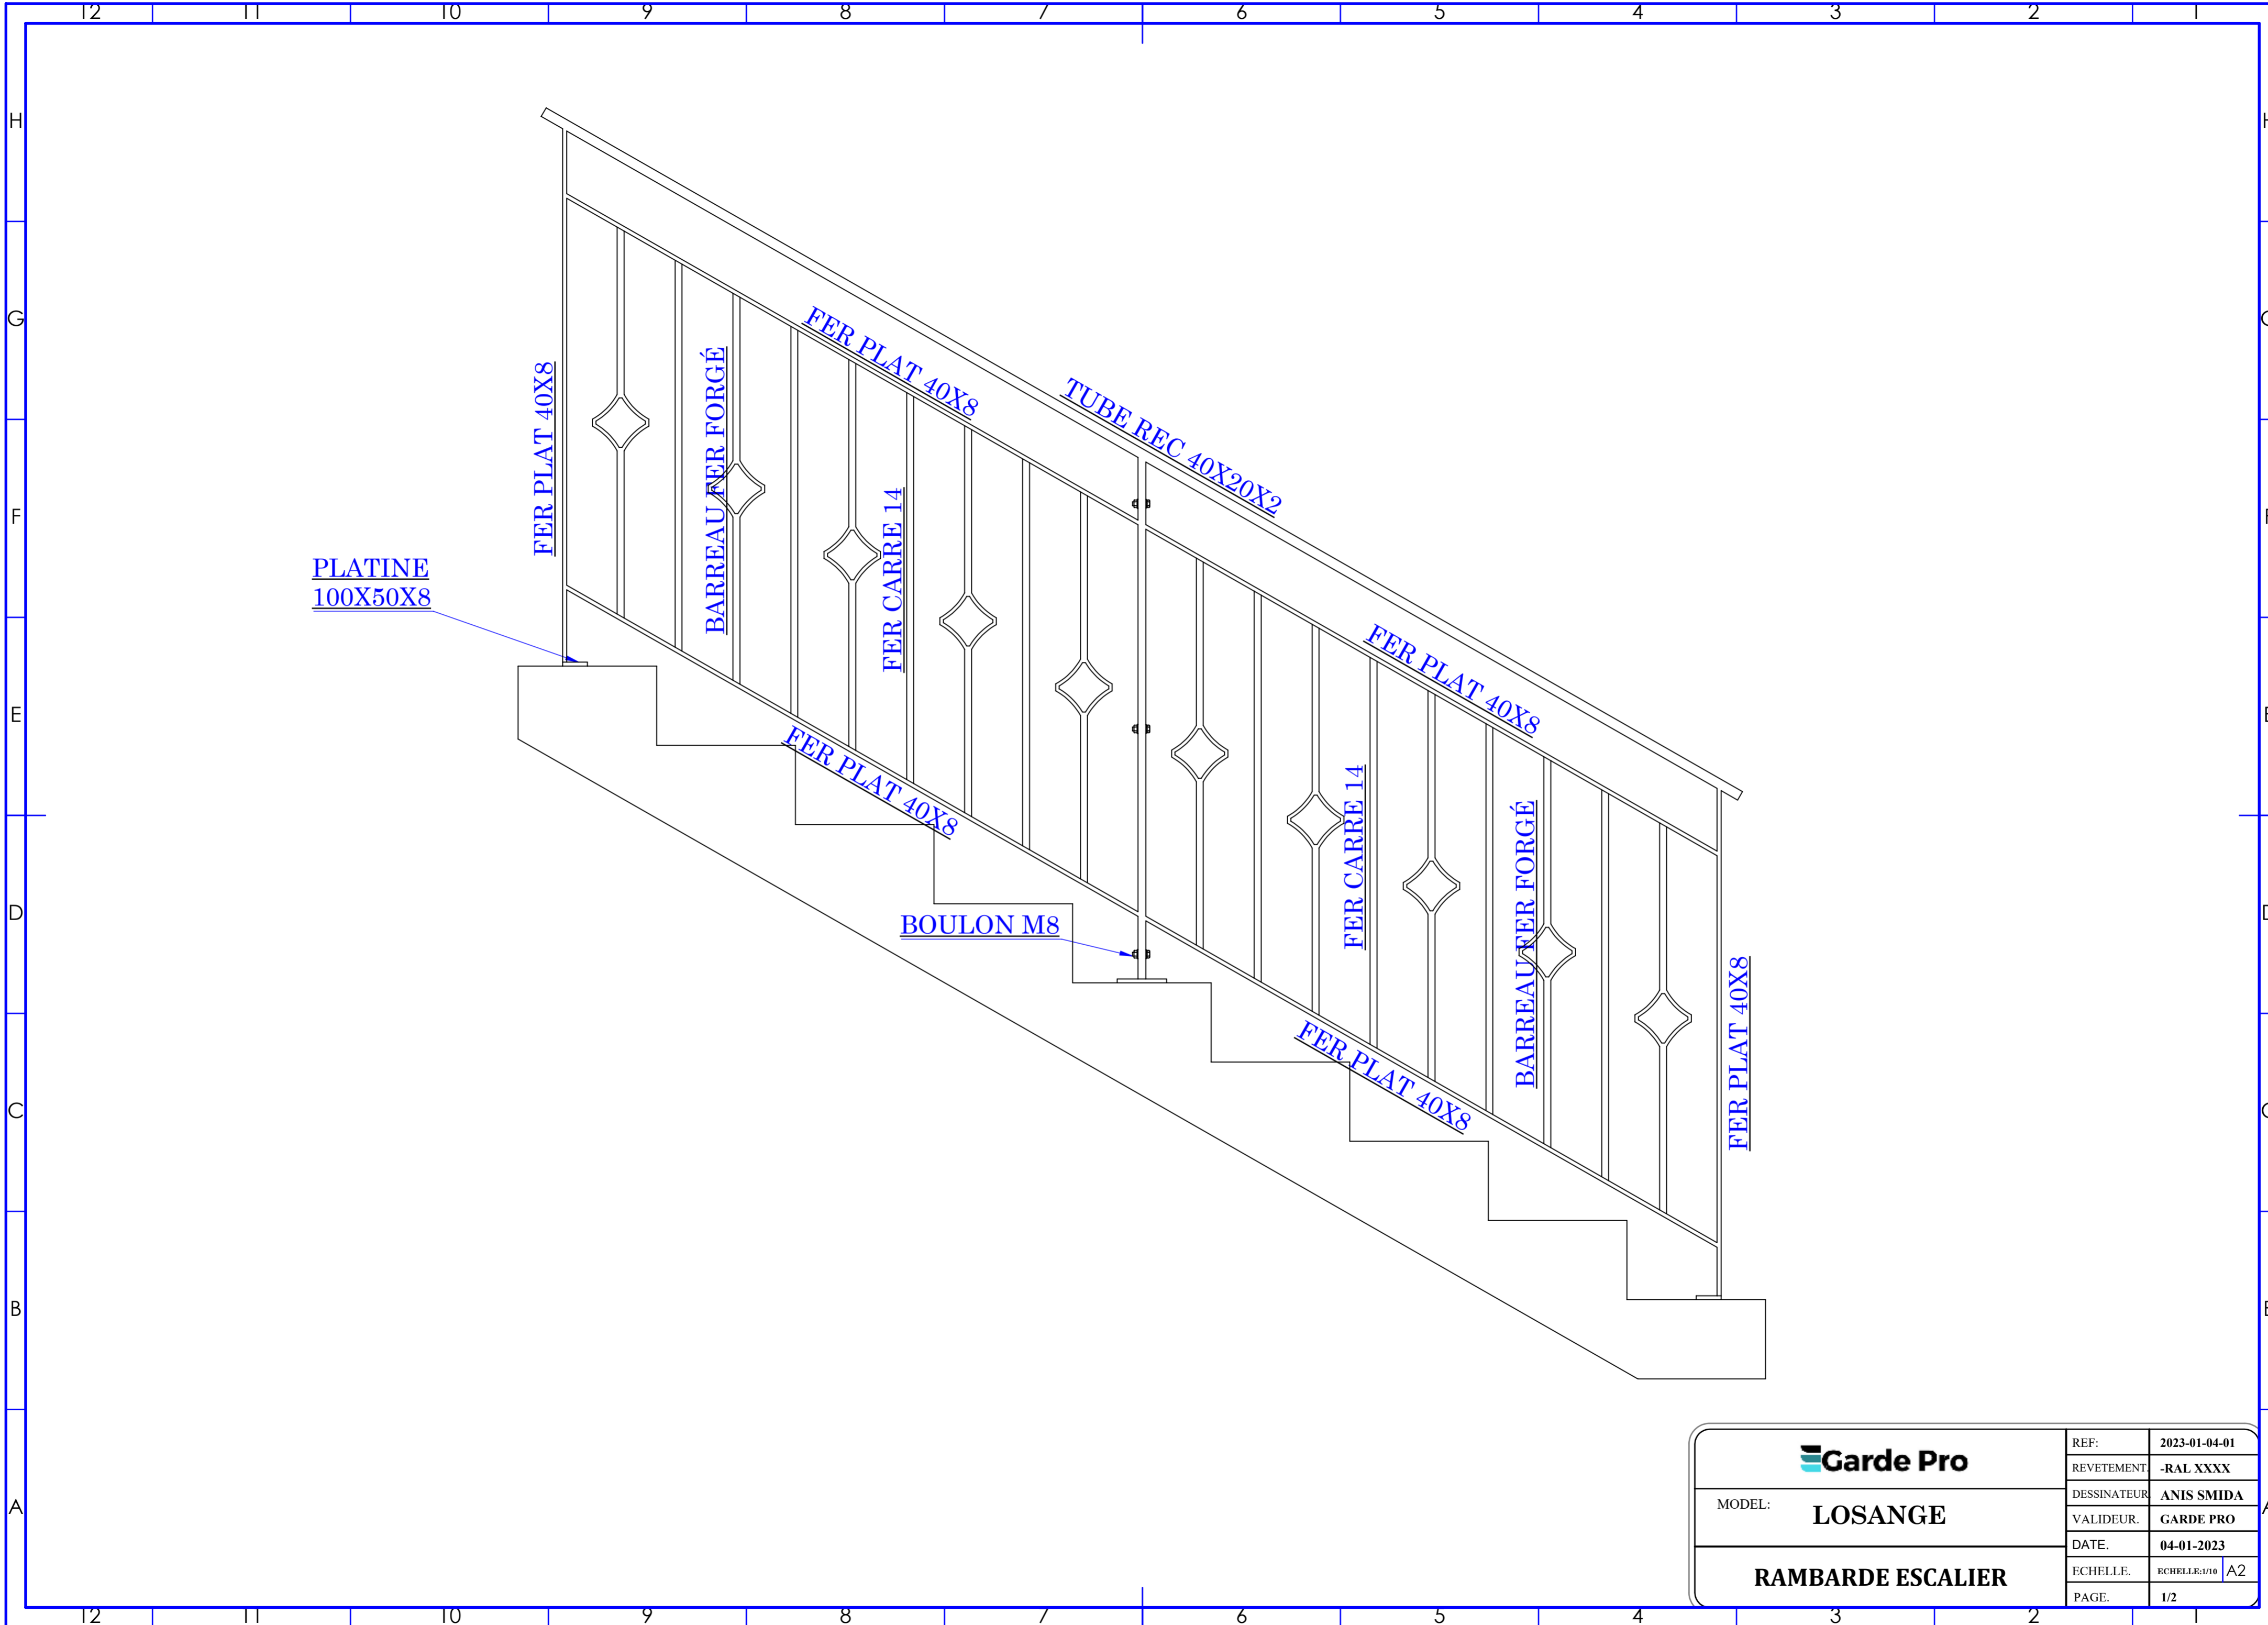



DÉTAIL I
ECHELLE 1 : 4

	REF:	2023-01-04-01
	REVETEMENT	-RAL XXXX
MODEL: LOSANGE	DESSINATEUR	ANIS SMIDA
	VALIDEUR	GARDE PRO
RAMBARDE ESCALIER	DATE:	04-01-2023
	ECHELLE:	ECHELLE:1/10 A2
	PAGE:	1/2



	REF:	2023-01-04-01
	RETEMENT:	-RAL XXXX
MODEL: LOSANGE	DESSINATEUR:	ANIS SMIDA
	VALIDEUR:	GARDE PRO
RAMBARDE ESCALIER	DATE:	04-01-2023
	ECHELLE:	ECHELLE:1/10 A2
	PAGE:	1/2