


DÉTAIL A  
ECHELLE 2 : 5

|             |                  |              |                 |
|-------------|------------------|--------------|-----------------|
| MODEL:      | <b>Garde Pro</b> | REF:         | 2023-01-04-01   |
|             | FALICON          | RETEVEMENT:  | -RAL XXXX       |
| GARDE-CORPS |                  | DESSINATEUR: | ANIS SMIDA      |
|             |                  | VALIDEUR:    | GARDE PRO       |
|             |                  | DATE:        | 04-01-2023      |
|             |                  | ECHELLE:     | ECHELLE:1/10 A2 |
|             |                  | PAGE:        | 1/2             |

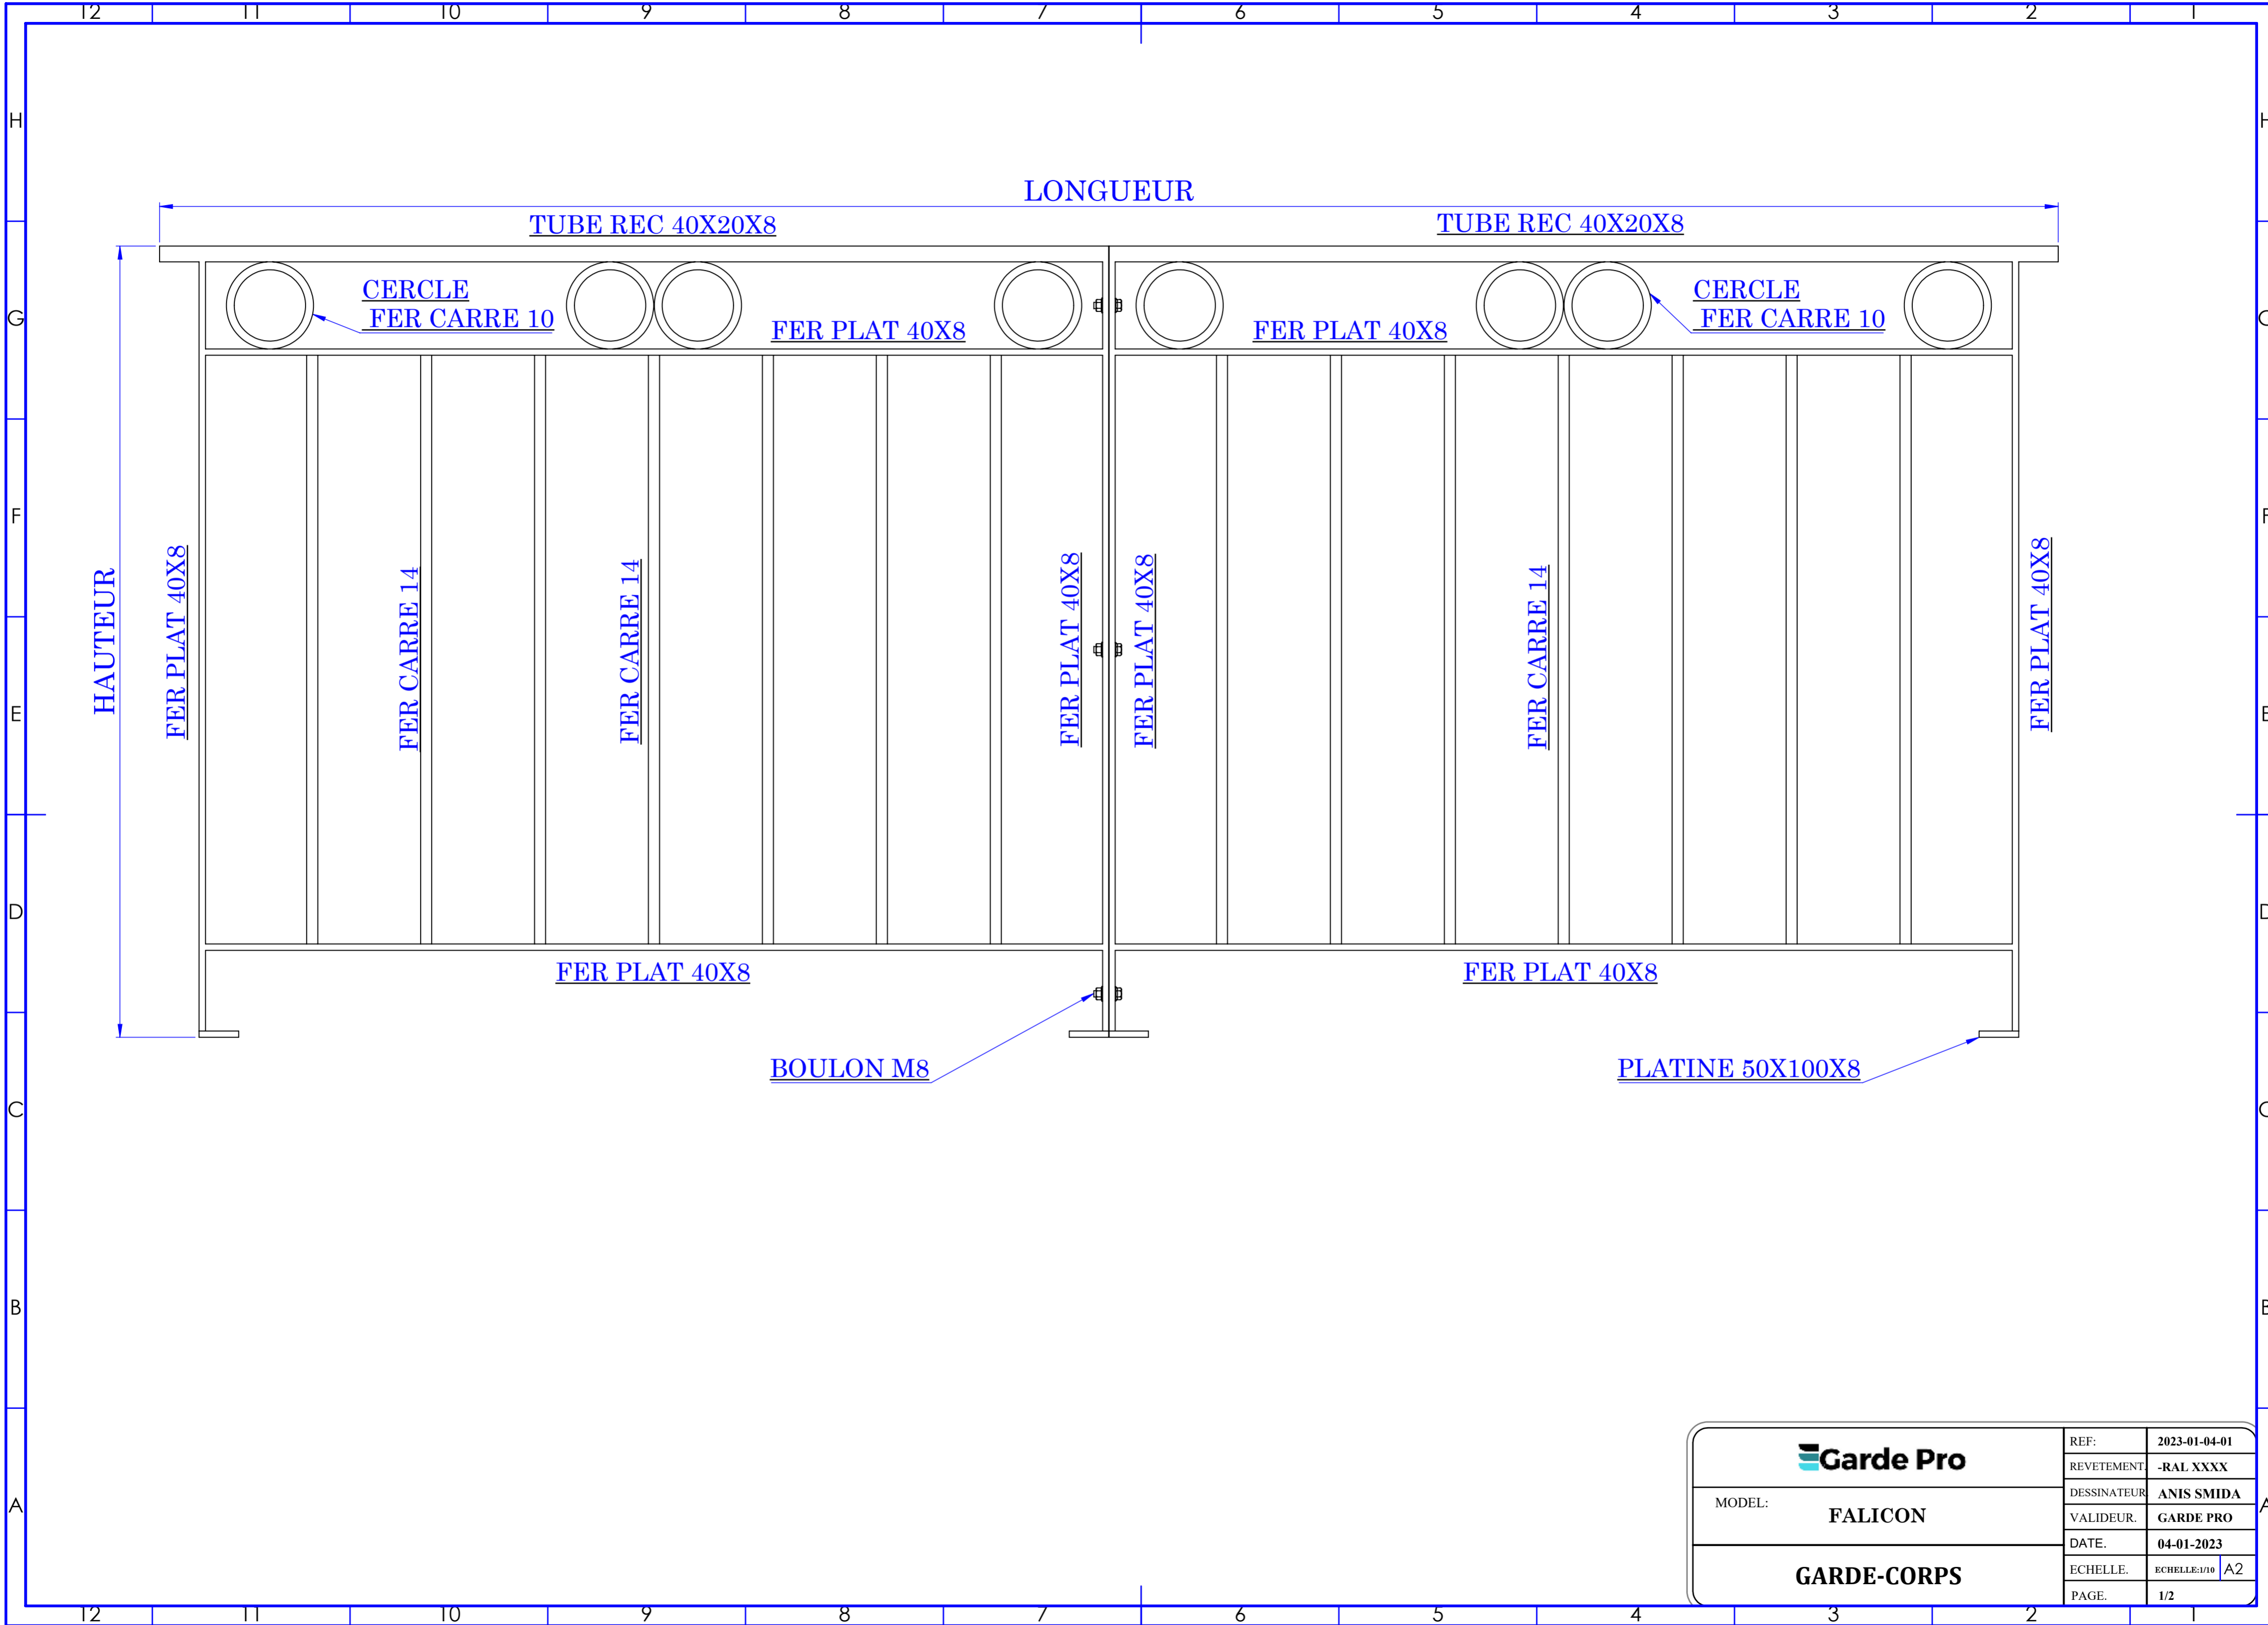

|                    |                  |          |              |               |
|--------------------|------------------|----------|--------------|---------------|
| MODEL:             | <b>Garde Pro</b> |          | REF:         | 2023-01-04-01 |
|                    | FALICON          |          | REVETEMENT:  | -RAL XXXX     |
| <b>GARDE-CORPS</b> |                  |          | DESSINATEUR: | ANIS SMIDA    |
|                    |                  |          | VALIDEUR:    | GARDE PRO     |
|                    |                  |          | DATE:        | 04-01-2023    |
|                    |                  | ECHELLE: | ECHELLE:1/10 | A2            |
|                    |                  | PAGE:    | 1/2          |               |