


DÉTAIL E
ECHELLE 2 : 9

MODEL:	FALICON	REF:	2023-01-04-01
	RAMBARDE ESCALIER	RETEVEMENT	-RAL XXXX
DESSINATEUR		ANIS SMIDA	
VALIDEUR		GARDE PRO	
DATE		04-01-2023	
		ECHELLE:	ECHELLE:1/10 A2
		PAGE:	1/2

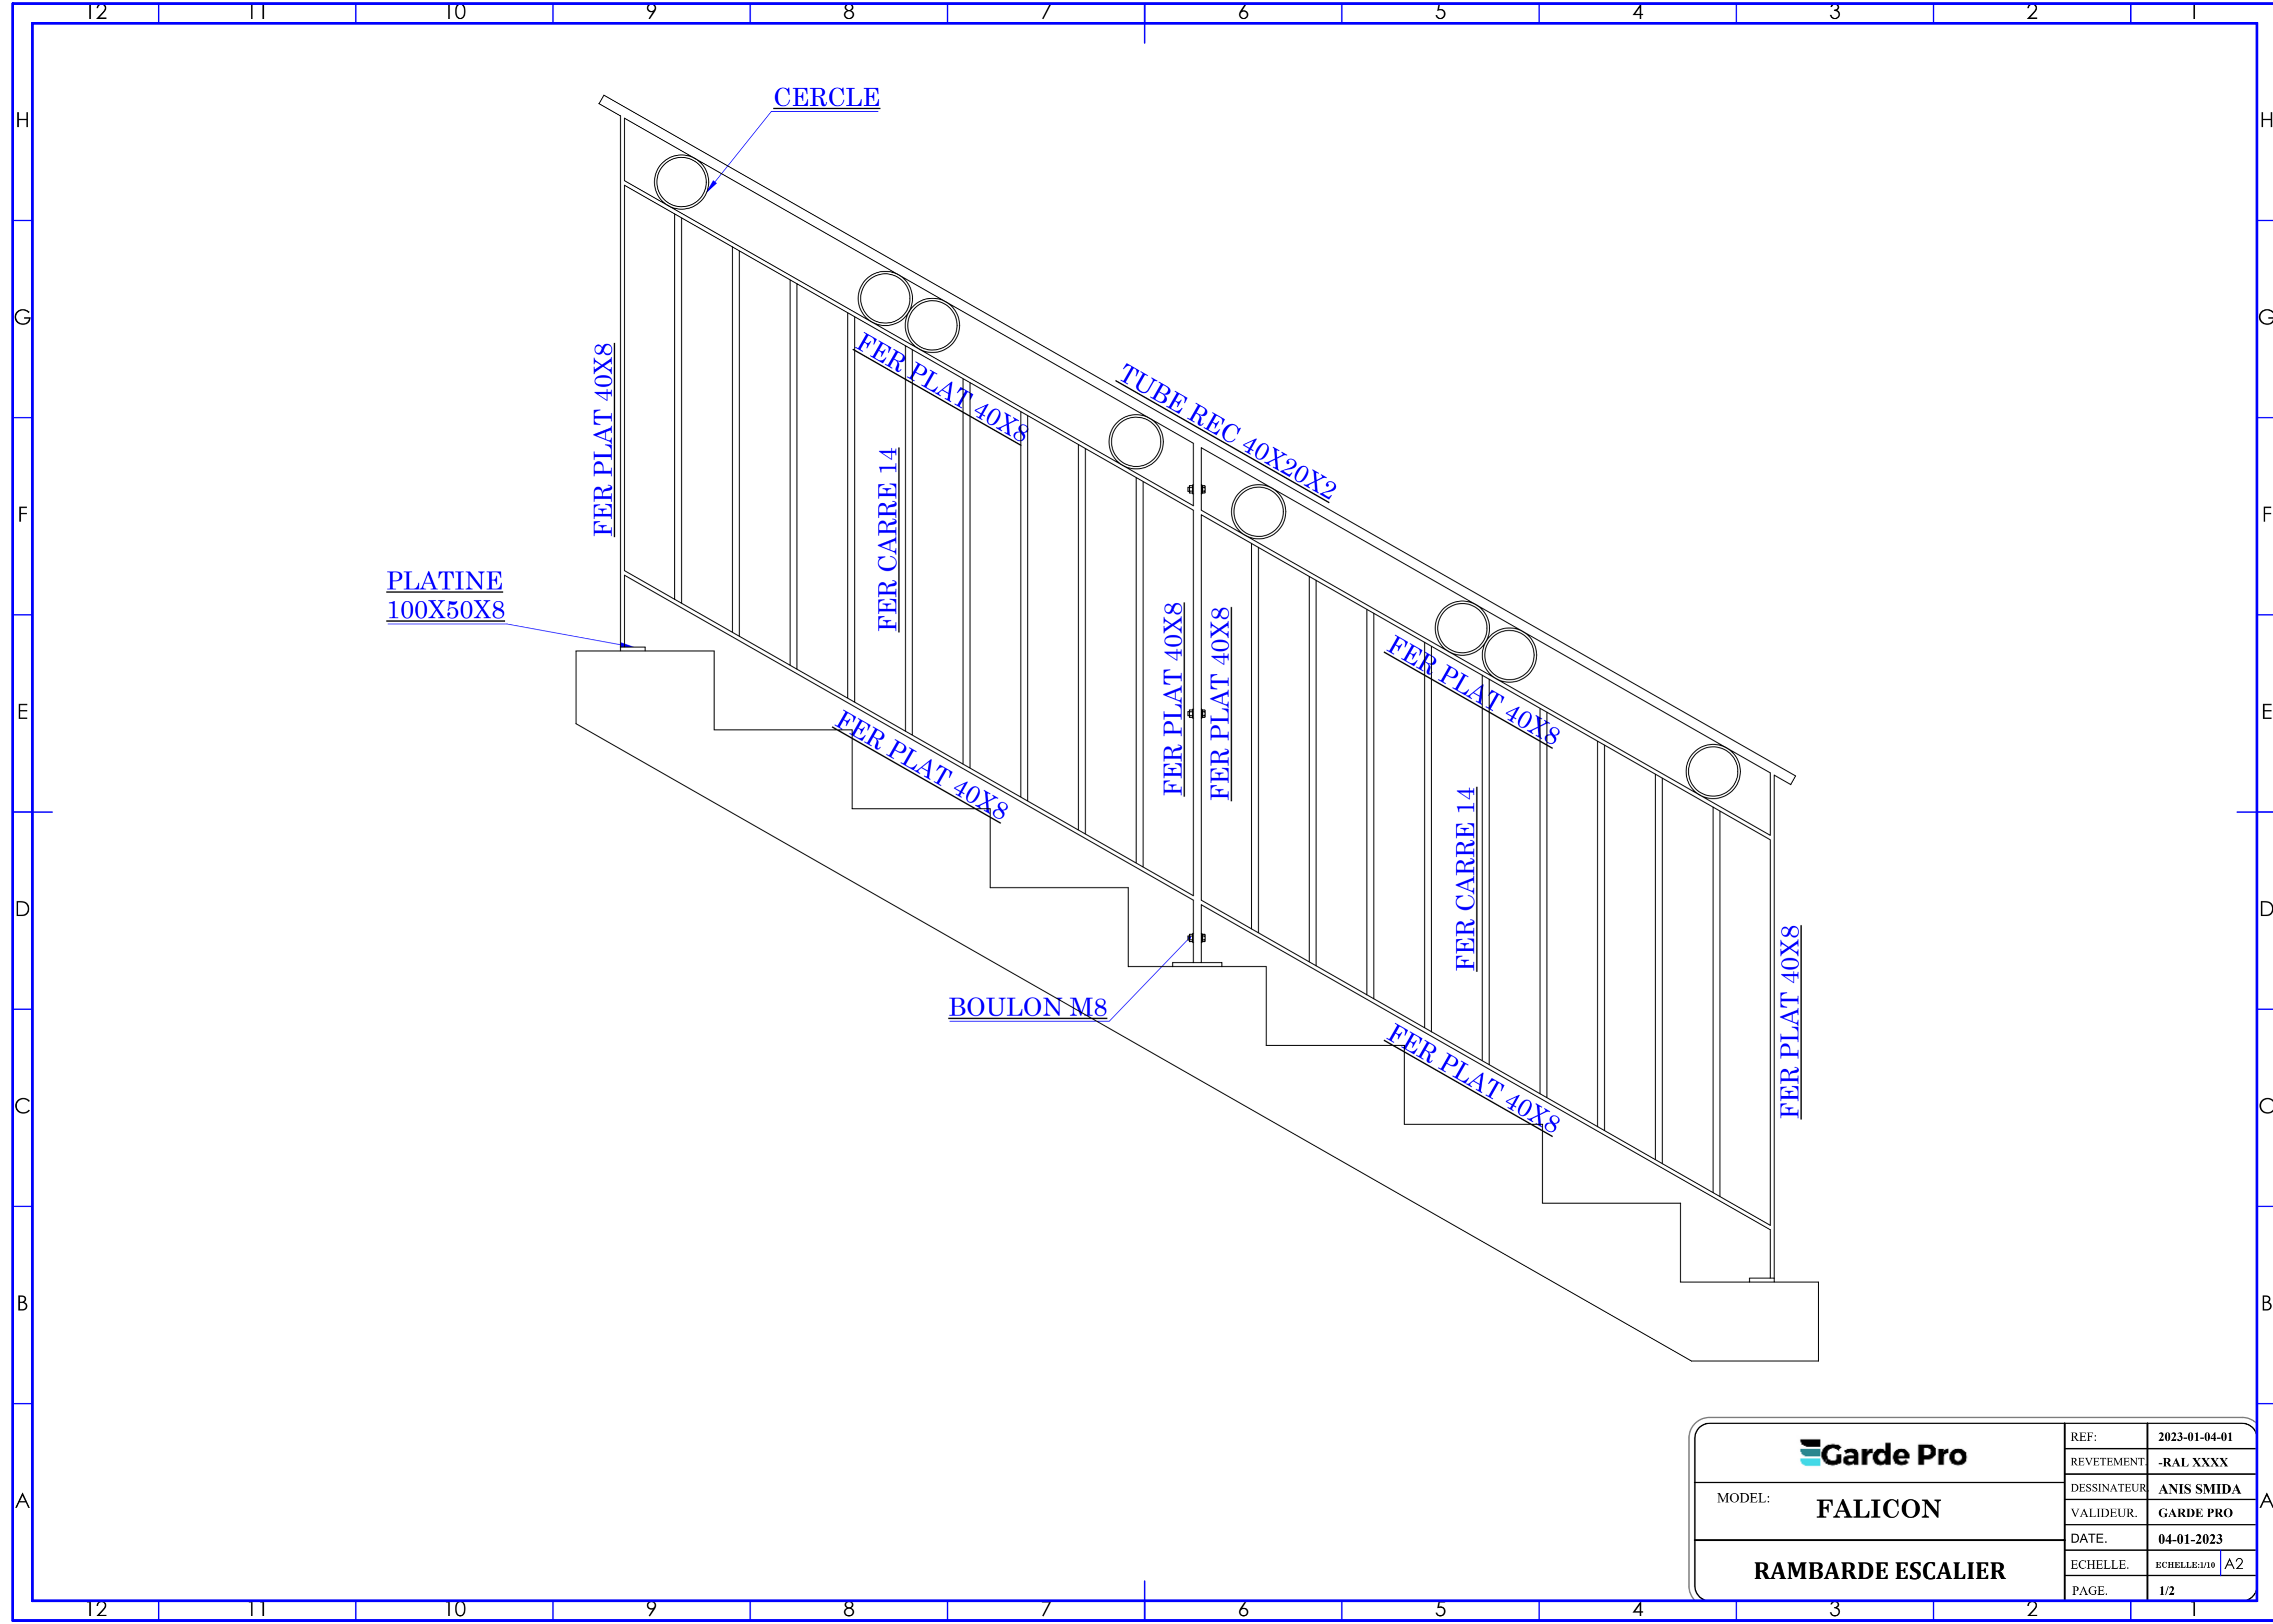

PLATINE
100X50X8

CERCLE

BOULON M8

FER PLAT 40X8

FER PLAT 40X8

FER PLAT 40X8

FER CARRE 14

FER PLAT 40X8

FER PLAT 40X8


FER CARRE 14

FER PLAT 40X8

FER PLAT 40X8

FER PLAT 40X8

TUBE REC 40X20X2

	REF:	2023-01-04-01
	REVETEMENT	-RAL XXXX
MODEL: FALICON	DESSINATEUR	ANIS SMIDA
	VALIDEUR	GARDE PRO
RAMBARDE ESCALIER	DATE	04-01-2023
	ECHELLE:	ECHELLE:1/10 A2
	PAGE:	1/2