


**Garde Pro**

MODEL: **ESCARGOT**

**CLÔTURE**

REF:	2023-01-04-01
REVETEMENT	-RAL XXXX
DESSINATEUR	ANIS SMIDA
VALIDEUR	GARDE PRO
DATE	04-01-2023
ECHELLE	ECHELLE:1/10 A2
PAGE	1/2

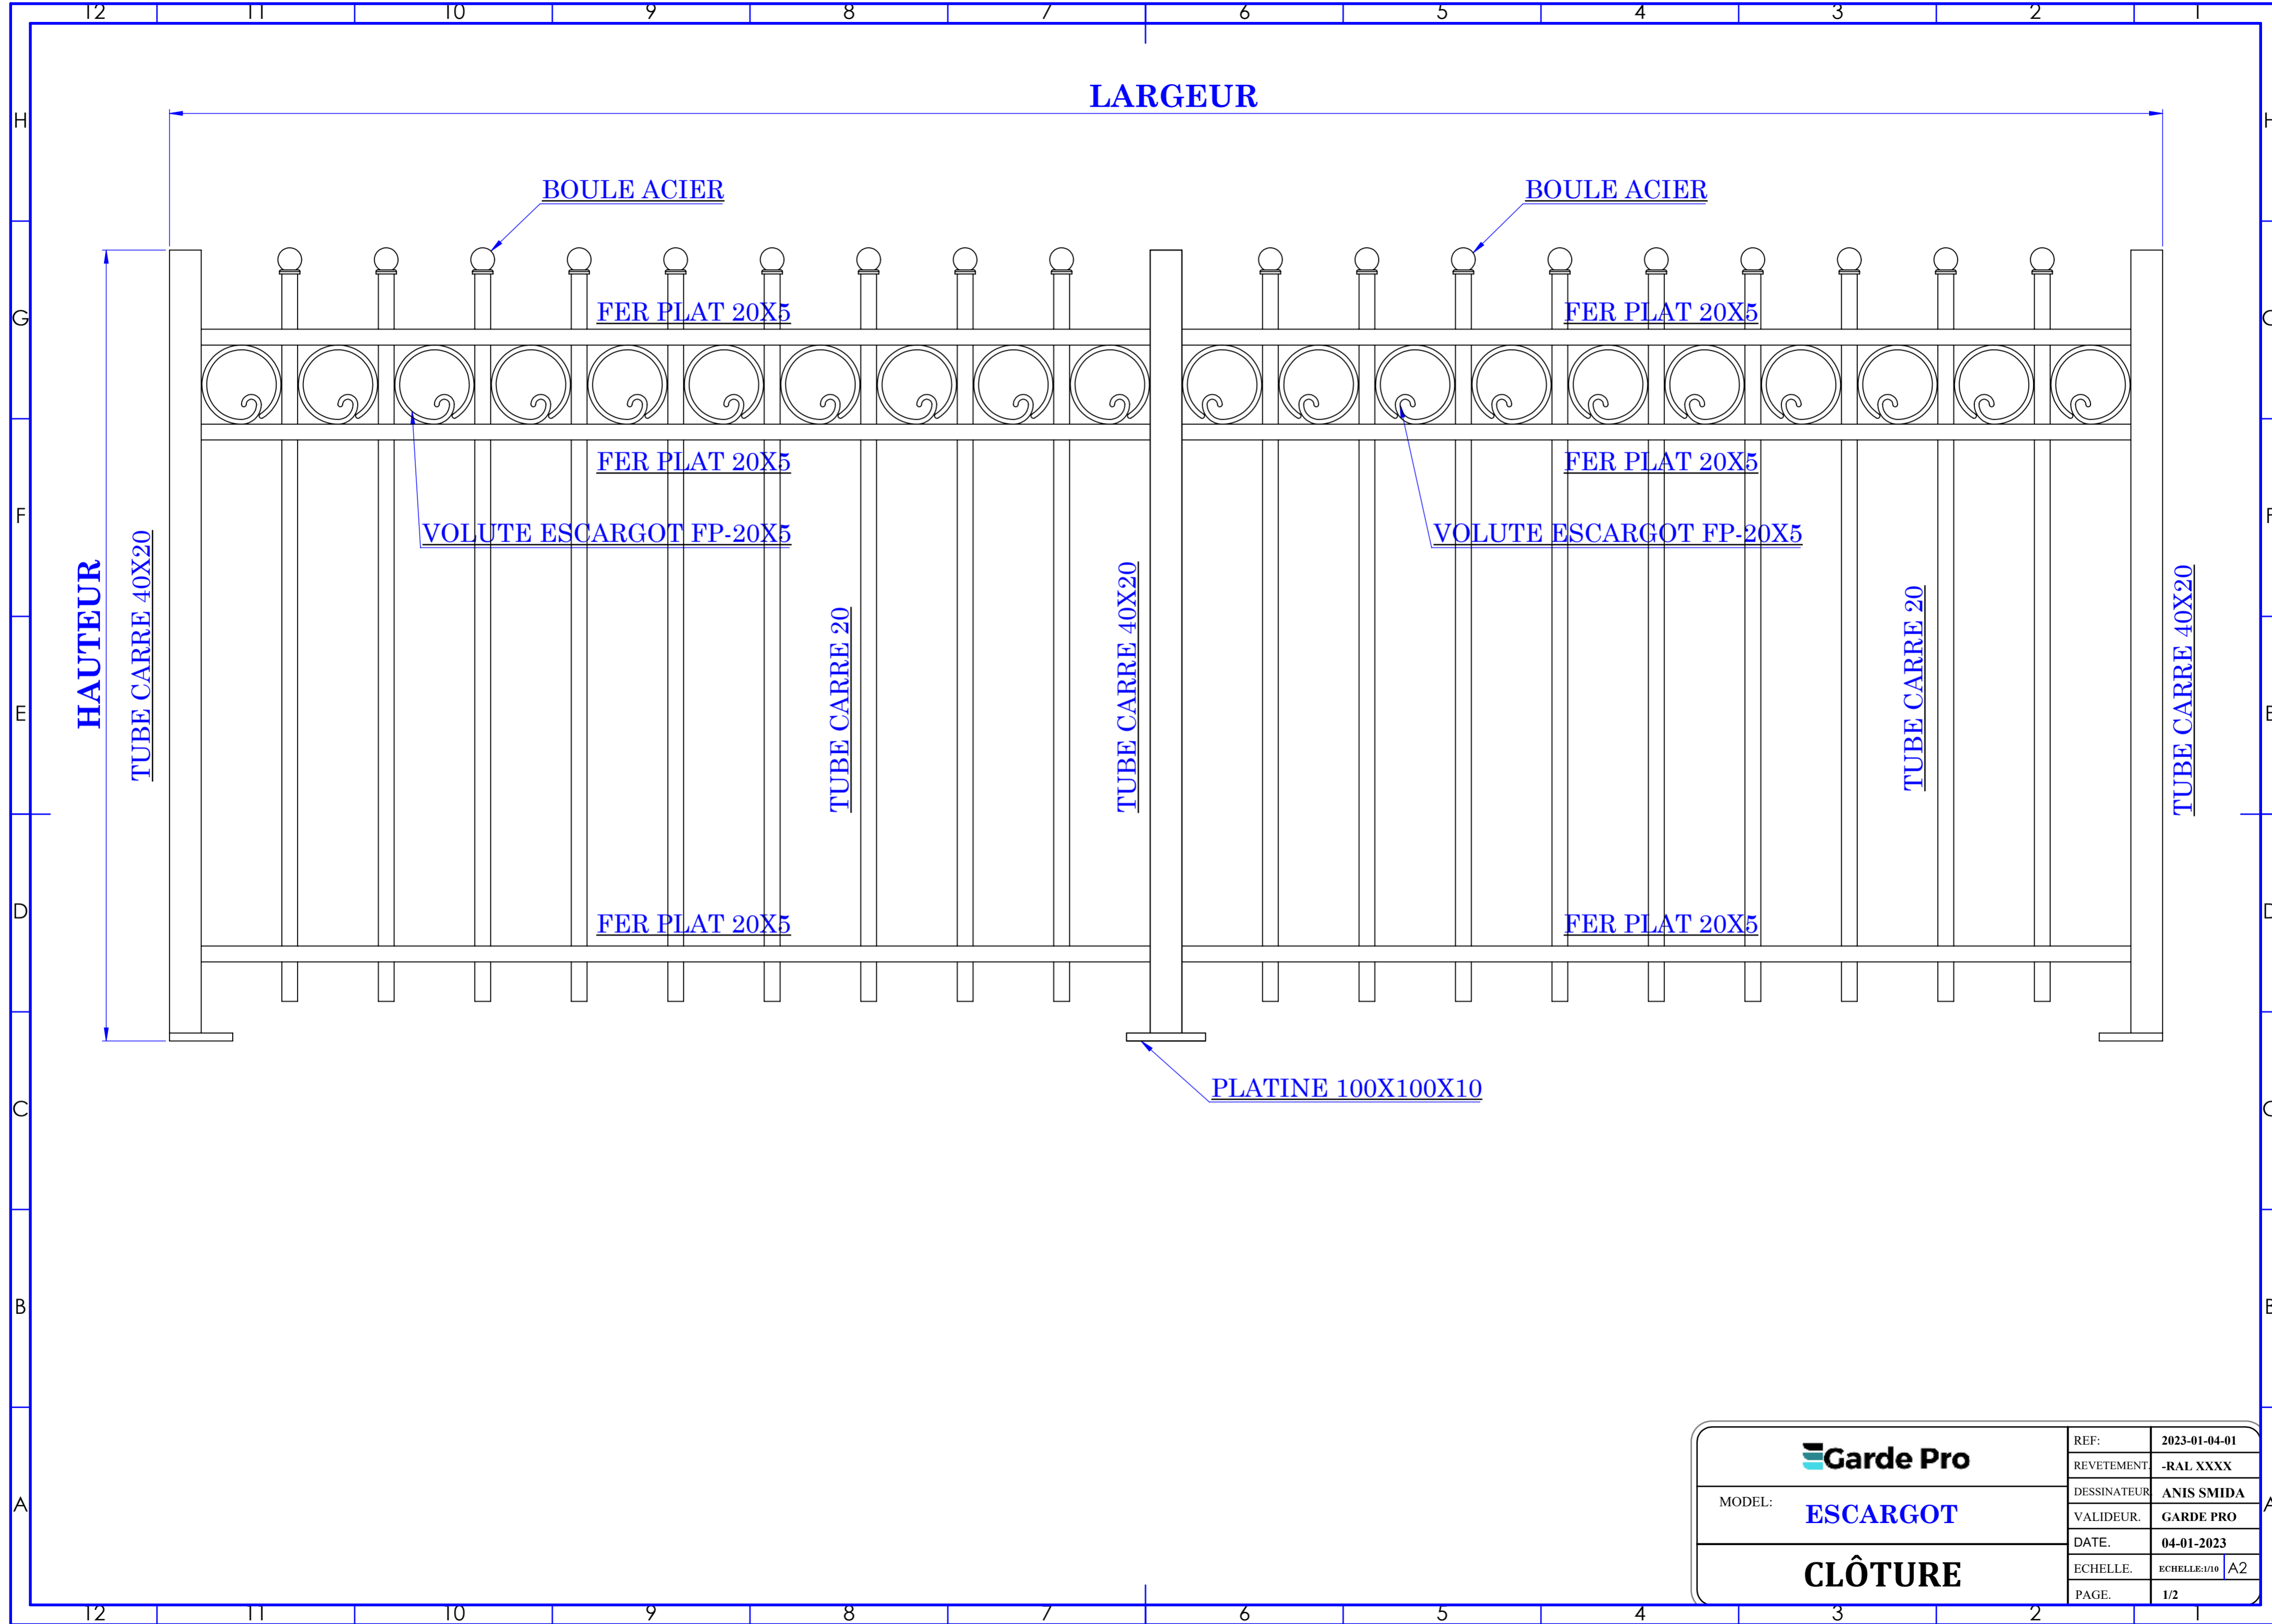

MODEL:	<b>Garde Pro</b>	REF:	2023-01-04-01
	<b>ESCARGOT</b>	REVETEMENT:	-RAL XXXX
<b>CLÔTURE</b>		DESSINATEUR:	ANIS SMIDA
		VALIDEUR:	GARDE PRO
		DATE:	04-01-2023
		ECHELLE:	ECHELLE:1/10 A2
		PAGE:	1/2