


Garde Pro

MODEL: **HORTENSIA**

CLÔTURE

REF:	2023-01-04-01
RETEVEMENT	-RAL XXXX
DESSINATEUR	ANIS SMIDA
VALIDEUR	GARDE PRO
DATE:	04-01-2023
ECHELLE:	ECHELLE:1/10 A2
PAGE:	1/2

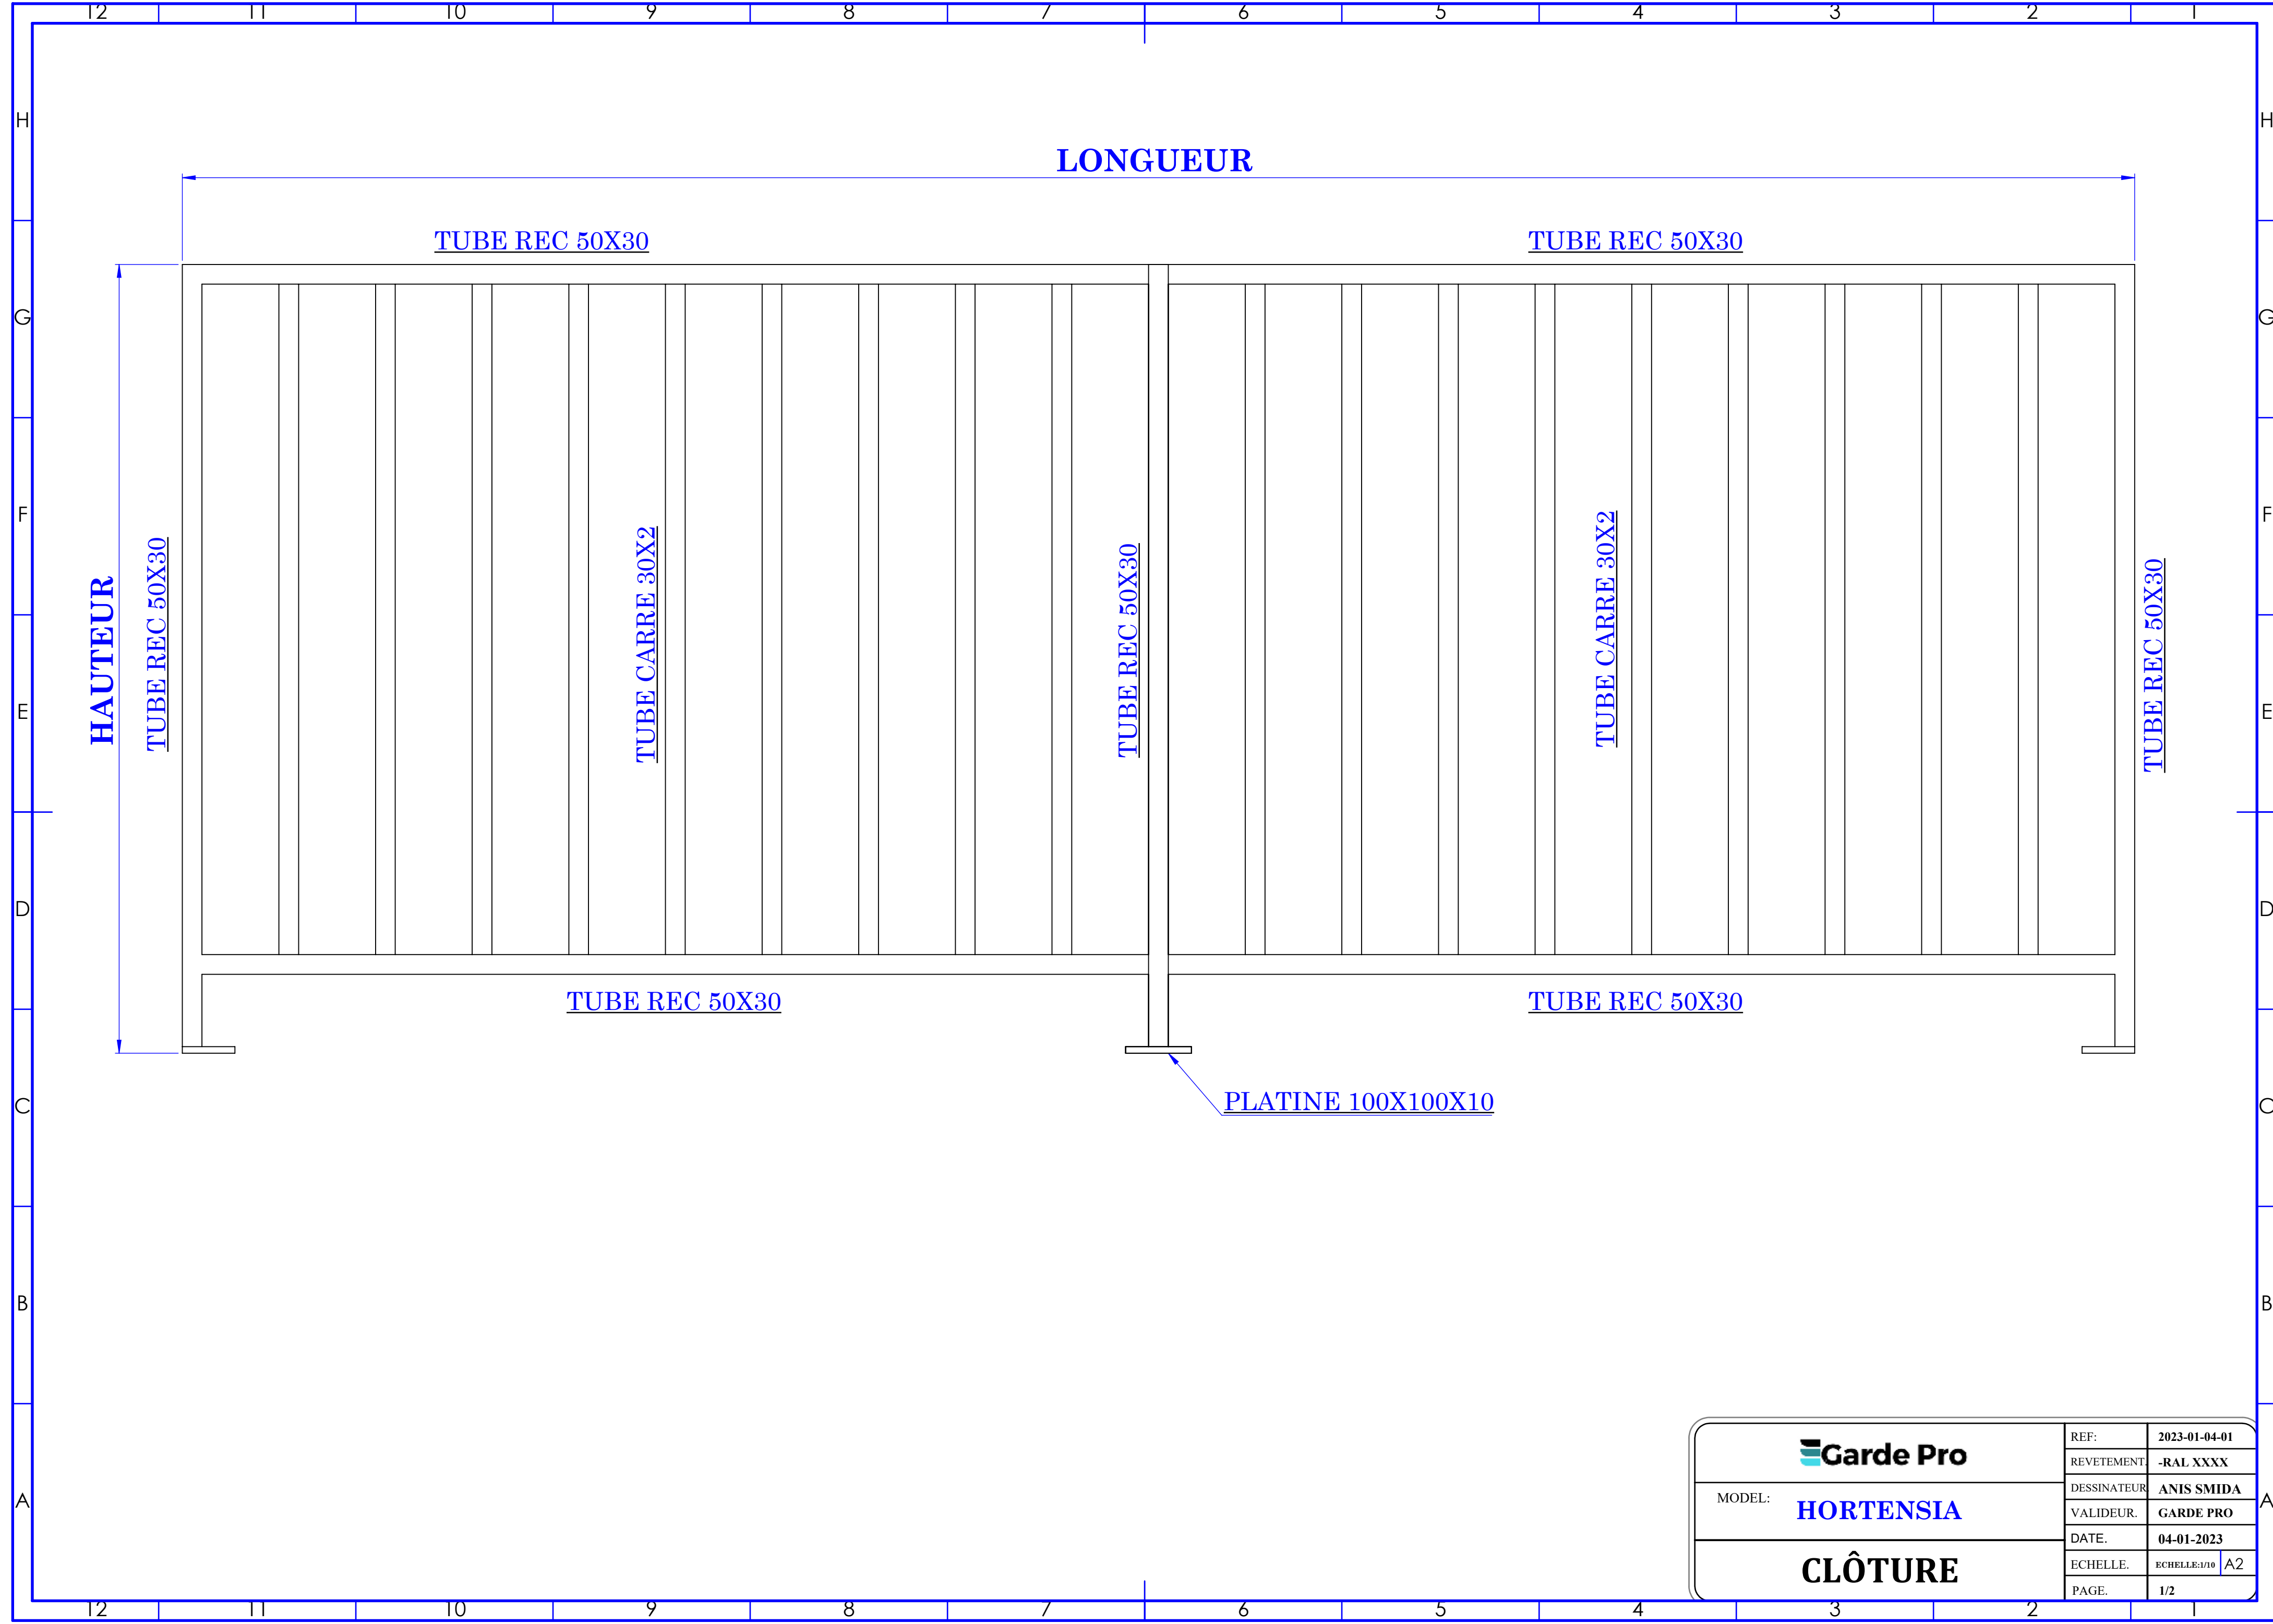

LONGUEUR

HAUTEUR

TUBE REC 50X30

TUBE REC 50X30

TUBE REC 50X30

TUBE CARRE 30X2

TUBE REC 50X30

TUBE CARRE 30X2

TUBE REC 50X30

TUBE REC 50X30

TUBE REC 50X30

PLATINE 100X100X10

MODEL:	Garde Pro	REF:	2023-01-04-01
	HORTENSIA	REVETEMENT:	-RAL XXXX
CLÔTURE		DESSINATEUR:	ANIS SMIDA
		VALIDEUR:	GARDE PRO
		DATE:	04-01-2023
		ECHELLE:	ECHELLE:1/10 A2
		PAGE:	1/2