


Garde Pro

MODEL: **LILAS**

CLÔTURE

REF:	2023-01-04-01
REVETEMENT	-RAL XXXX
DESSINATEUR	ANIS SMIDA
VALIDEUR.	GARDE PRO
DATE.	04-01-2023
ECHELLE.	ECHELLE:1/10 A2
PAGE.	1/2

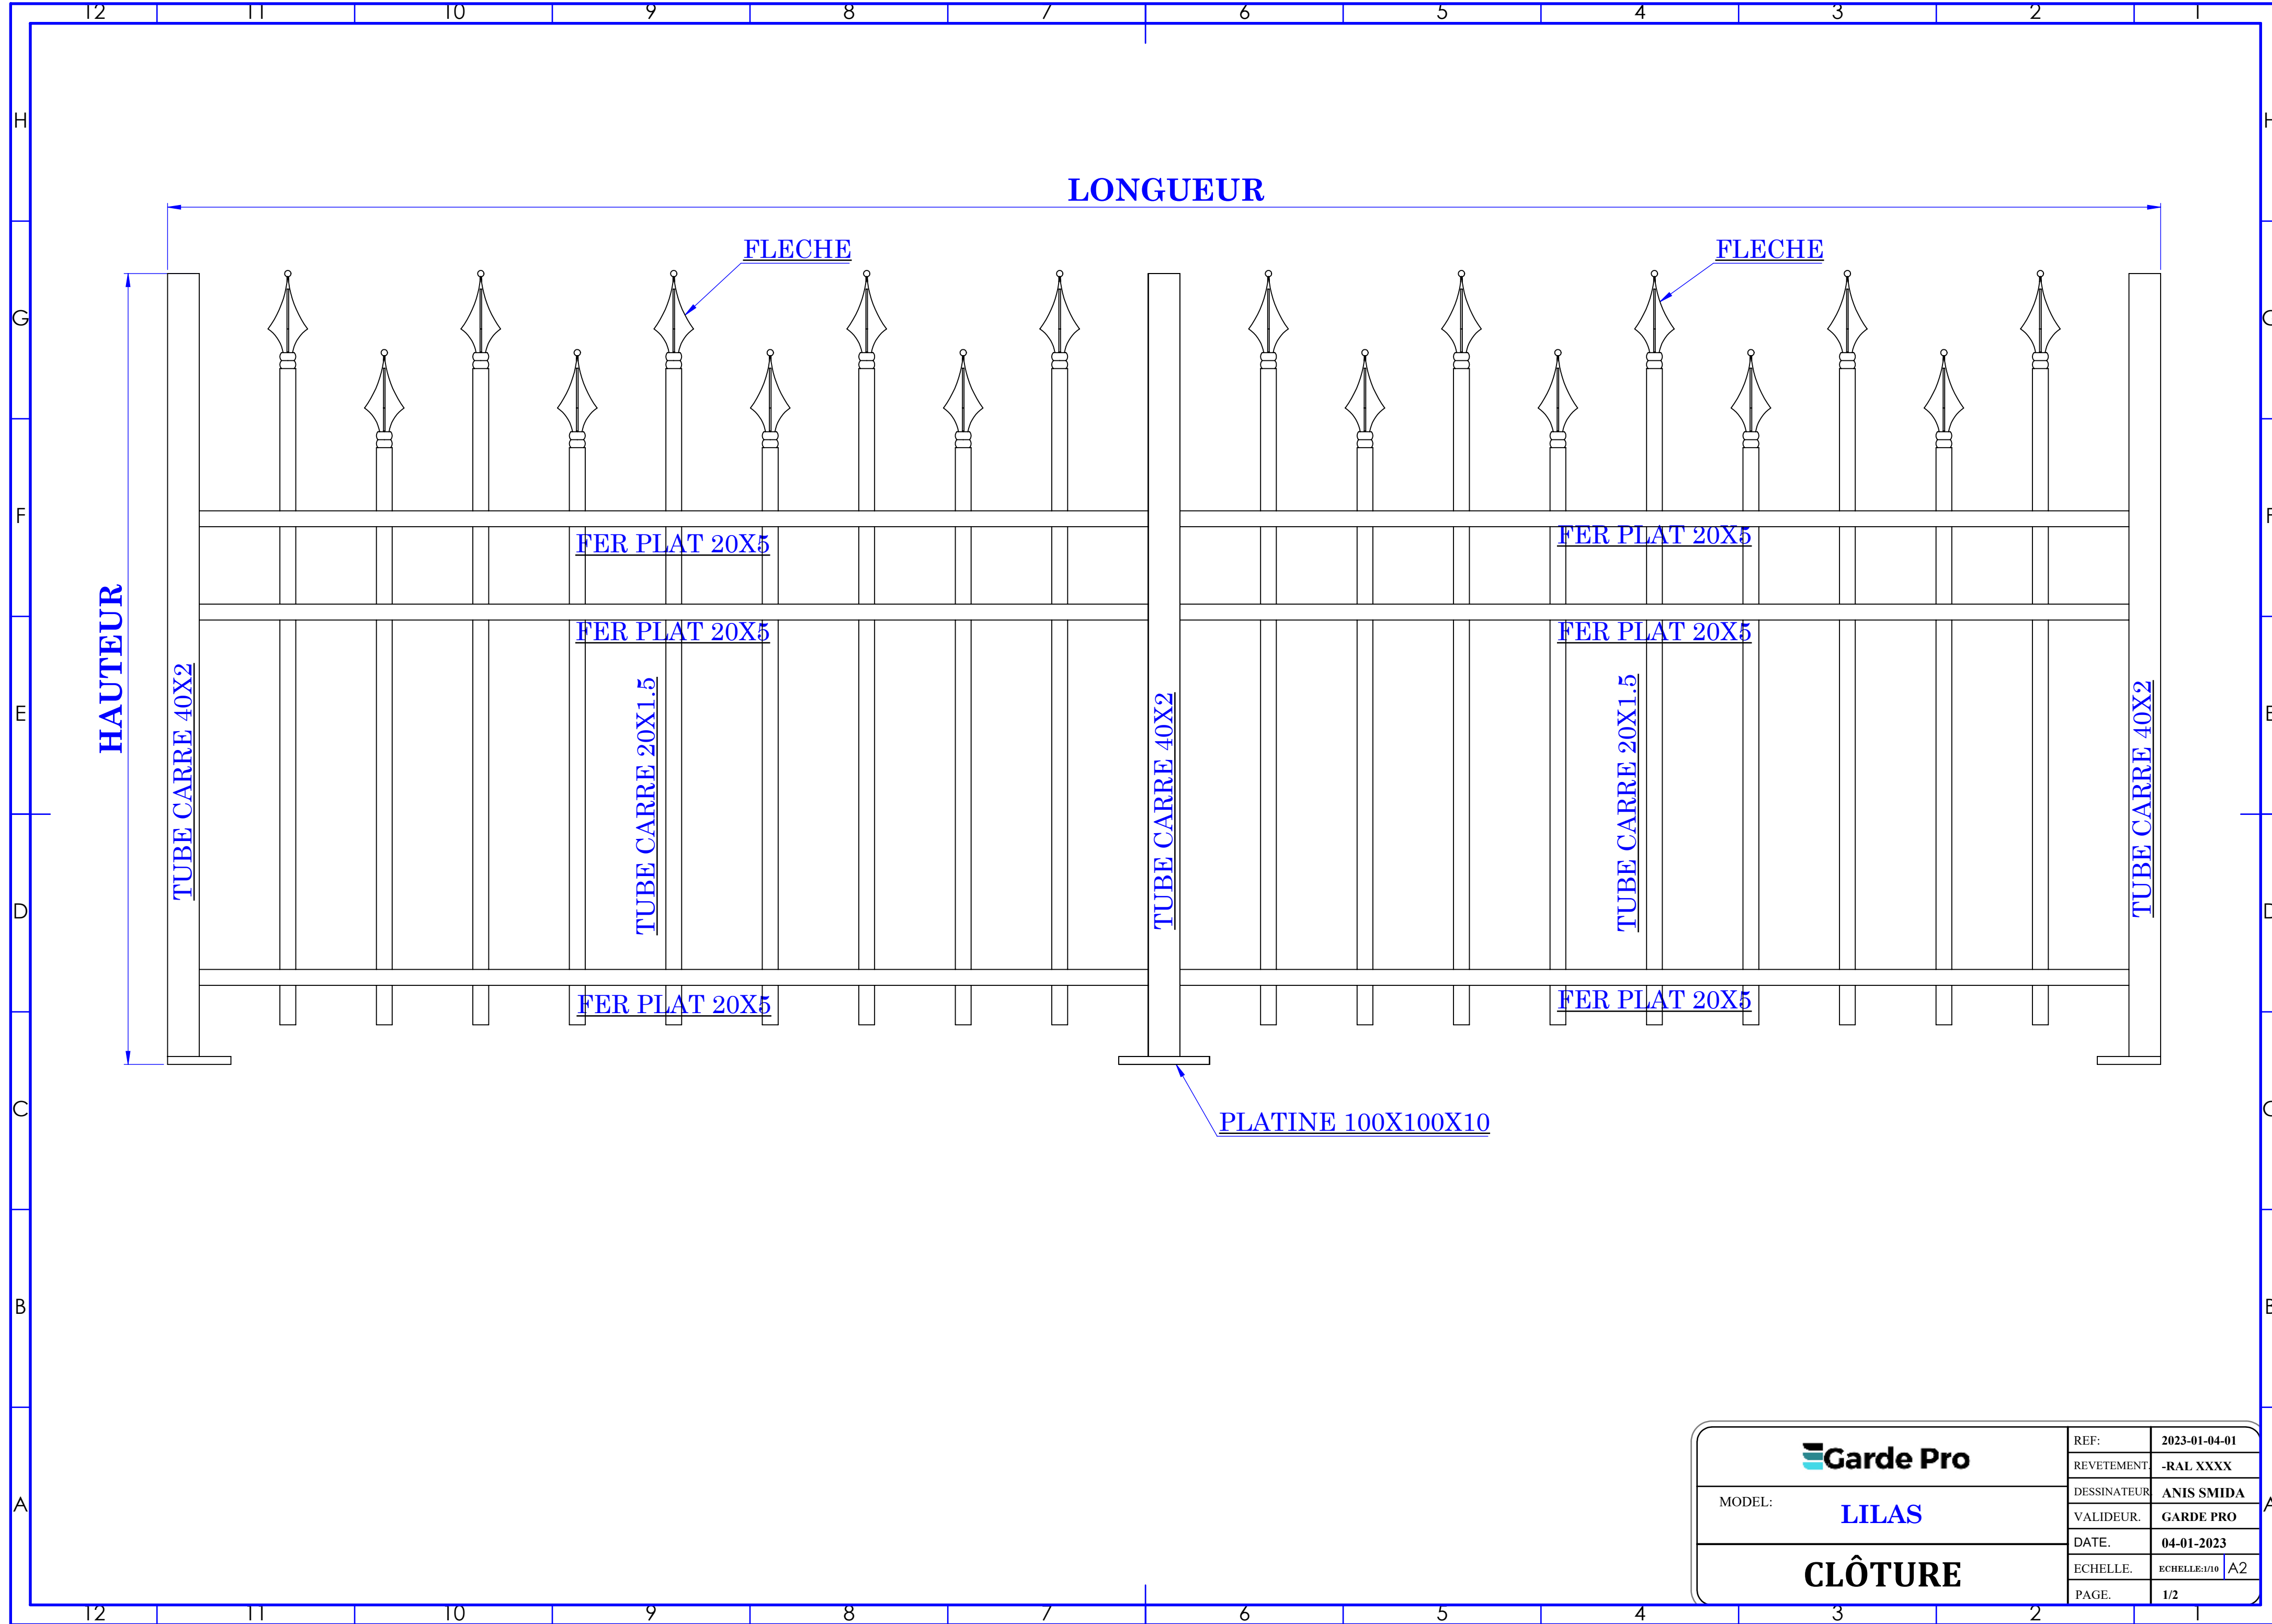

Garde Pro

MODEL: **LILAS**

CLÔTURE

REF:	2023-01-04-01
REVETEMENT:	-RAL XXXX
DESSINATEUR:	ANIS SMIDA
VALIDEUR:	GARDE PRO
DATE:	04-01-2023
ECHELLE:	ECHELLE:1/10 A2
PAGE:	1/2