



Garde Pro

MODEL: **TULIPE**

CLÔTURE

REF:	2023-01-04-01
REVETEMENT	-RAL XXXX
DESSINATEUR	ANIS SMIDA
VALIDEUR	GARDE PRO
DATE	04-01-2023
ECHELLE:	ECHELLE:1/10 A2
PAGE:	1/2

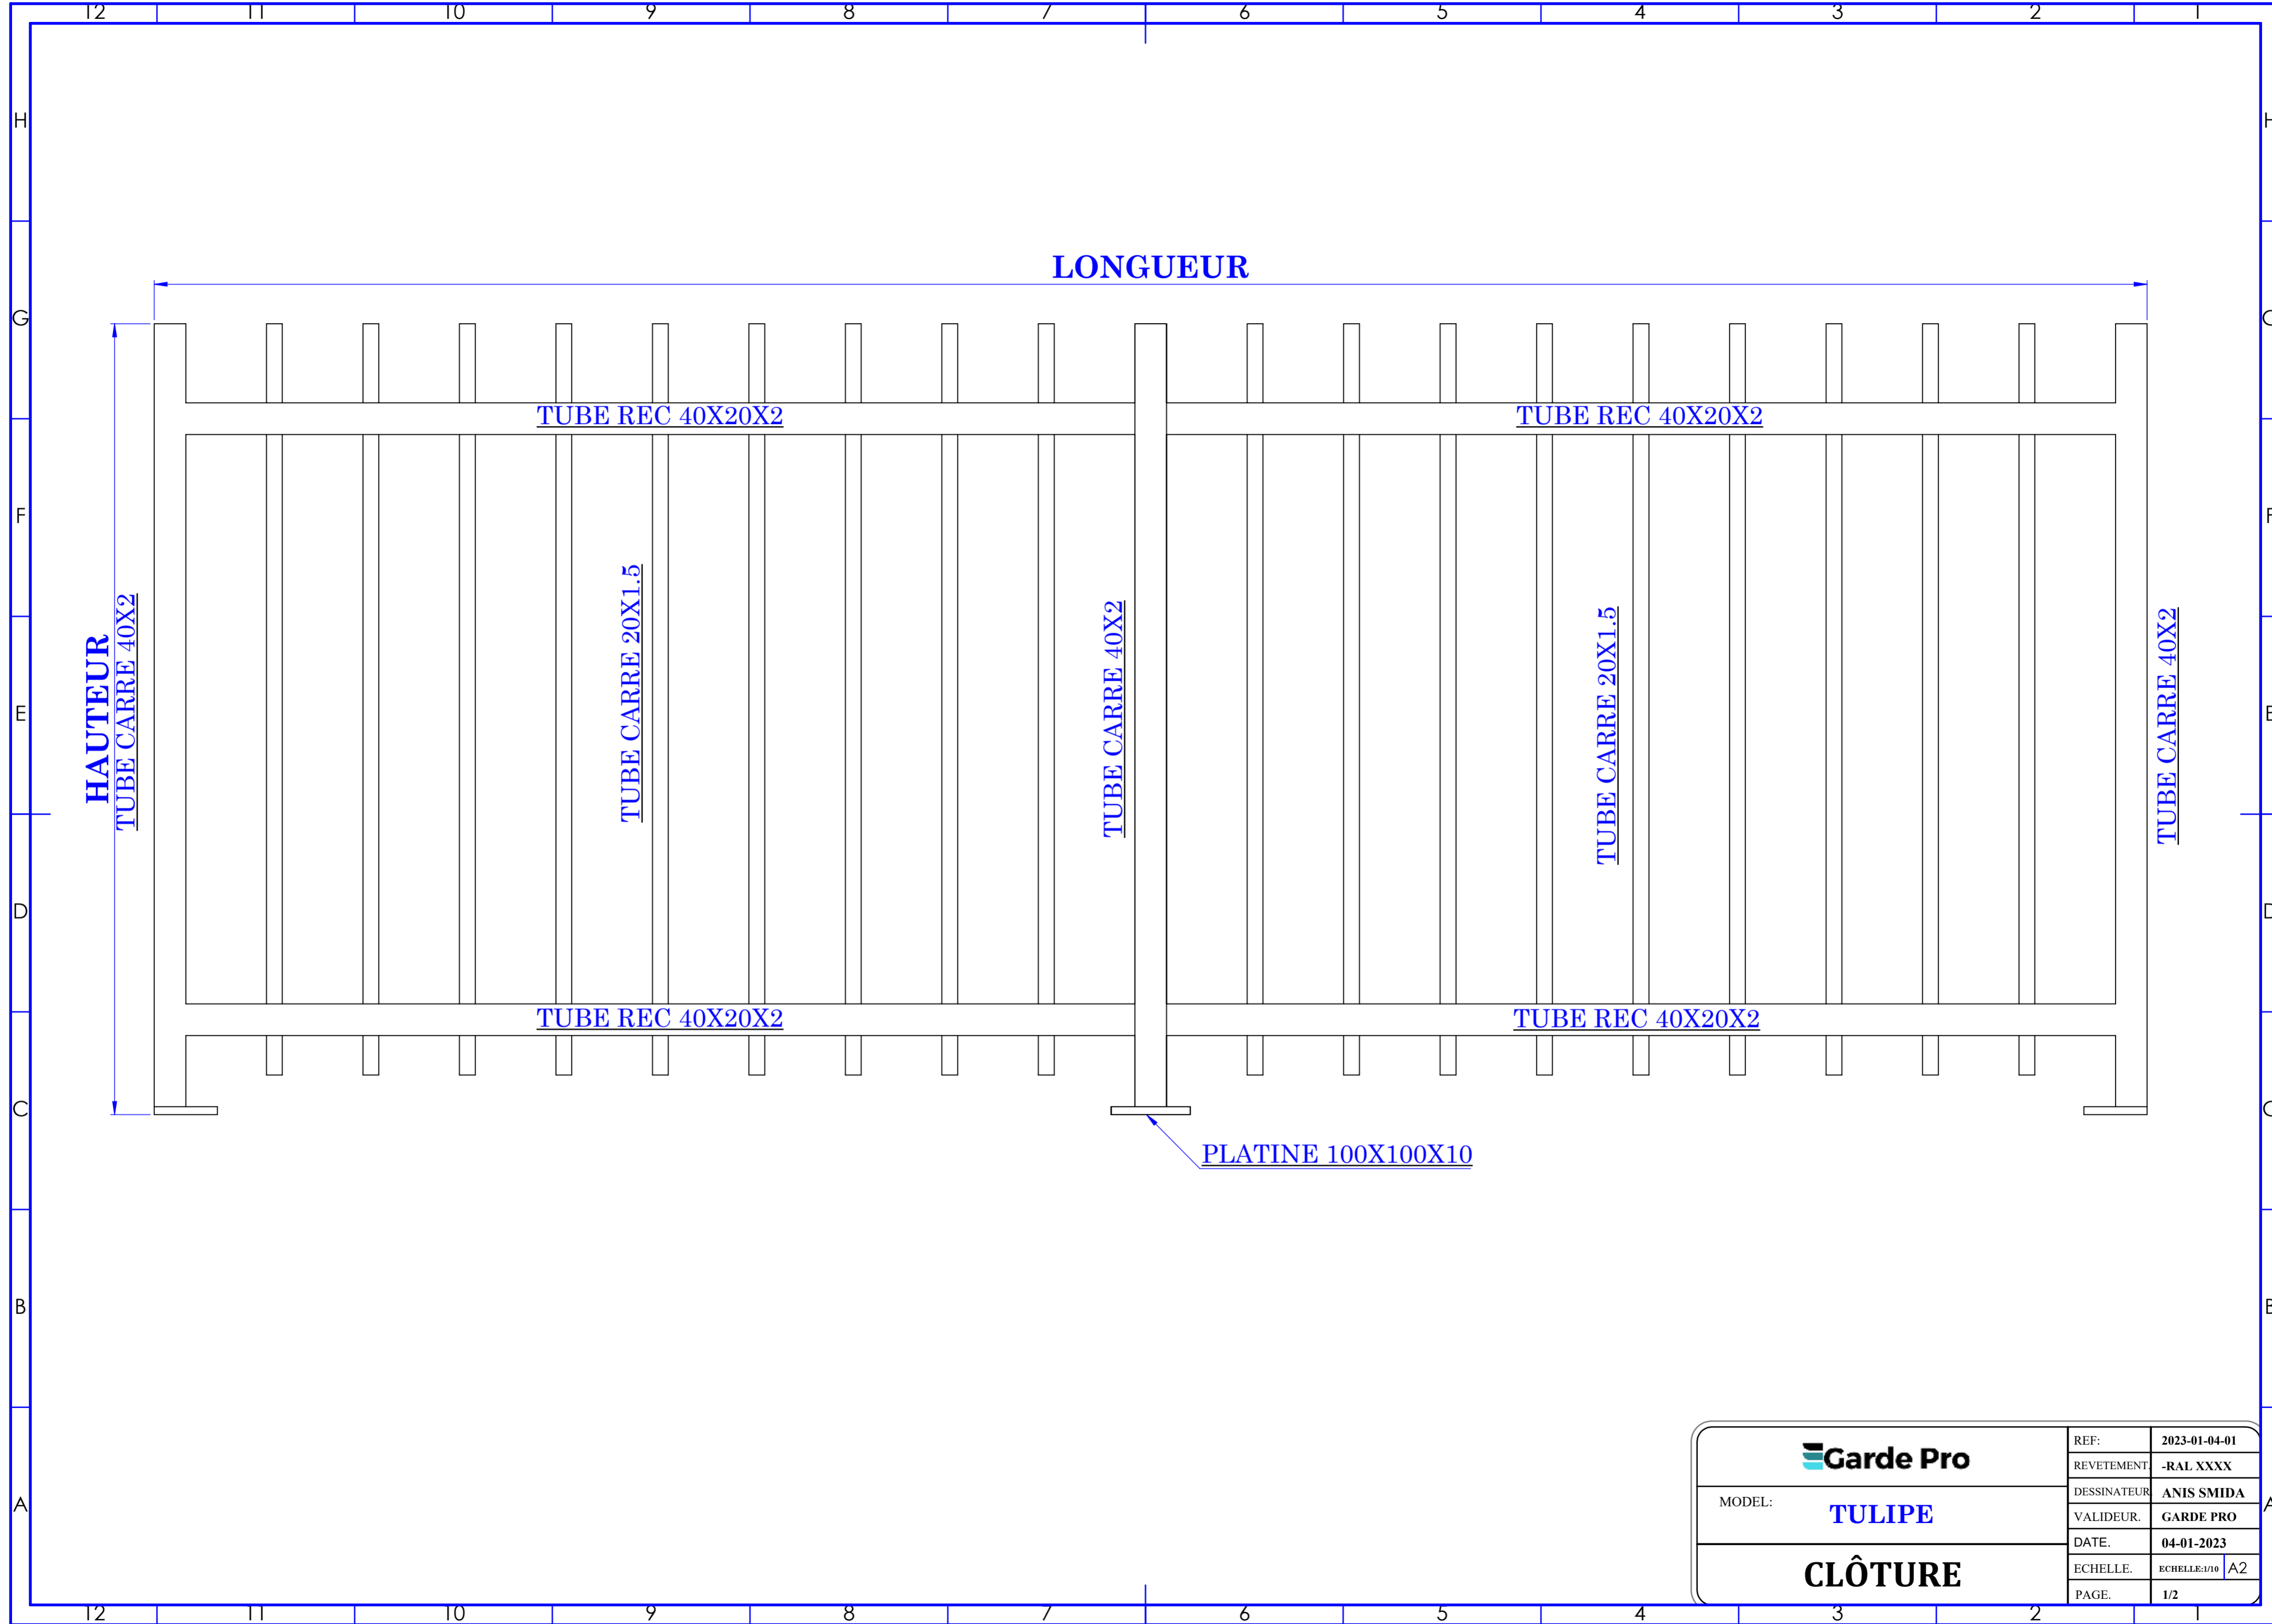

	REF:	2023-01-04-01
	REVETEMENT:	-RAL XXXX
MODEL: TULIPE	DESSINATEUR:	ANIS SMIDA
	VALIDEUR:	GARDE PRO
CLÔTURE	DATE:	04-01-2023
	ECHELLE:	ECHELLE:1/10 A2
	PAGE:	1/2